


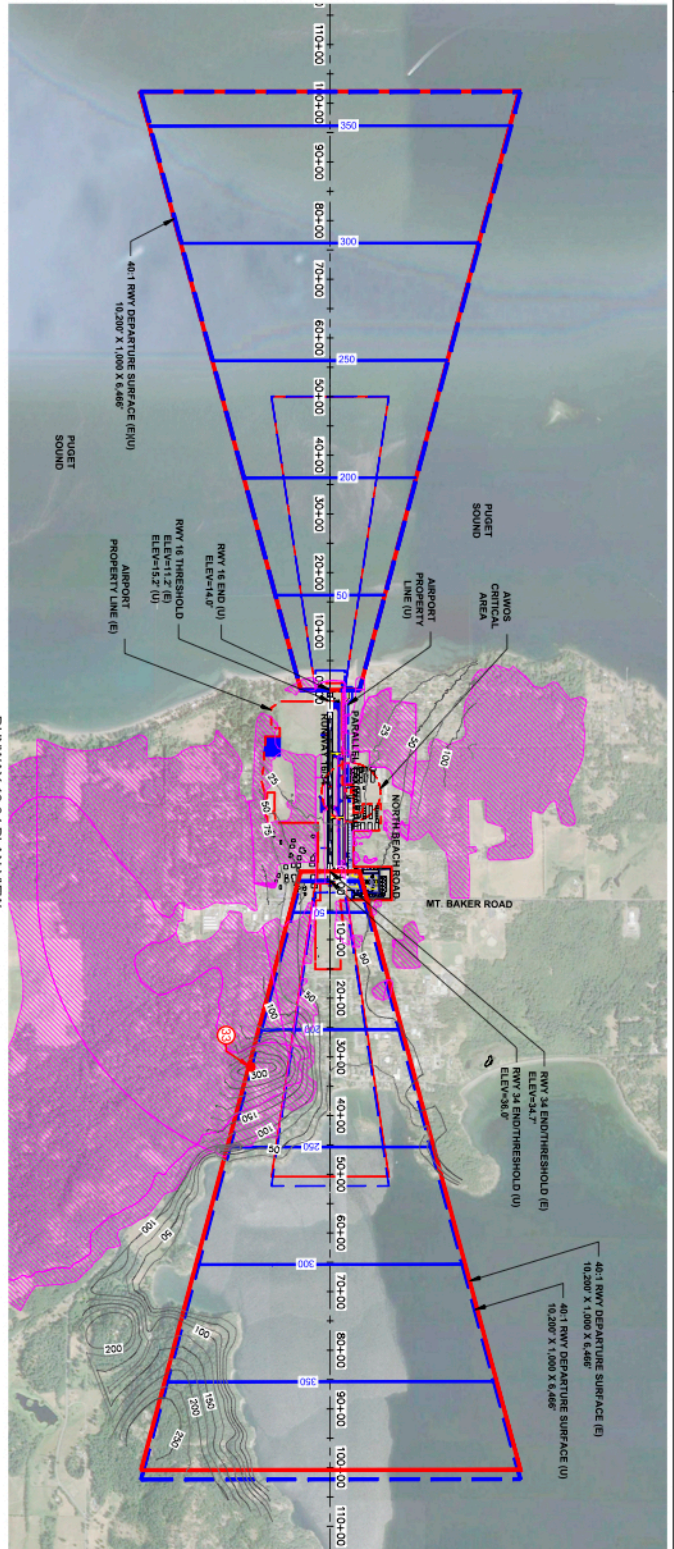


MAG. DECL. 18° 58' E
RATE OF CHANGE 0° 9' W PER YEAR
DATE NOV 2018
MOONING
1000 0 1000
SCALE IN FEET

RUNWAY 16-34 PLAN VIEW
SCALE 1" = 1000' HORIZ




RWY 34 OBJECT IDENTIFICATION TABLE				
OBJECT	TOP ELEV	DEPARTURE SURFACE ELEV	AMOUNT OF PENETRATION	PROPOSED DISPOSITION
(E) EXISTING TERRAIN/ GROUND SURFACE	300.0'	82.0'	218.0'	TBD

NOTE
(1) TO (2) FROM SHEET 5 ALSO PENETRATE 40:1 SURFACE

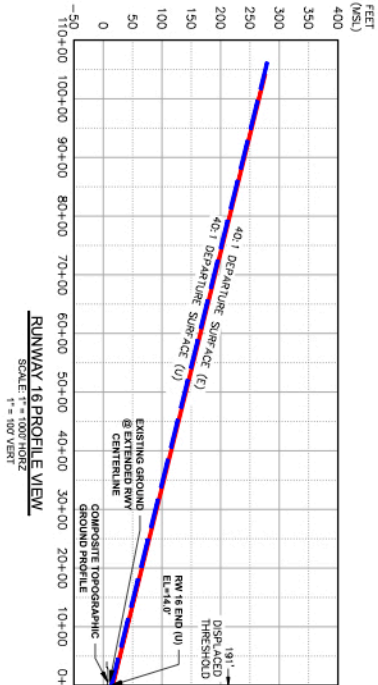

RUNWAY 16 PROFILE VIEW
SCALE 1" = 1000' HORIZ
1" = 80' VERT

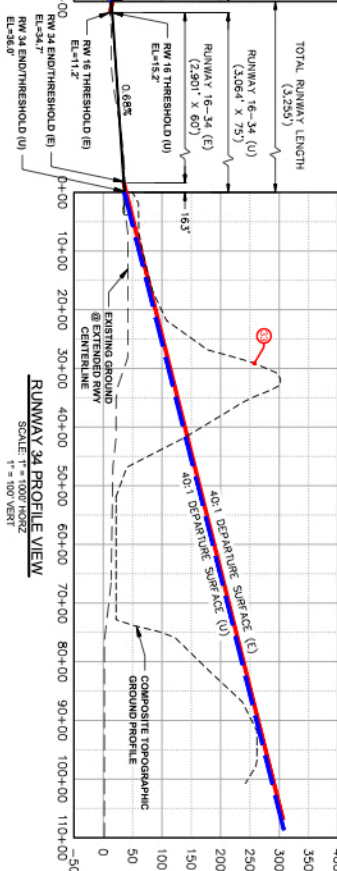

RUNWAY 34 PROFILE VIEW
SCALE 1" = 1000' HORIZ
1" = 100' VERT

ORCAS ISLAND AIRPORT (ORS)
EASTSOUND, WASHINGTON
AIRPORT LAYOUT PLAN
RWY 16-34 DEPARTURE SURFACE
DRAWING PLAN & PROFILE



SHEET INFO		REV		REVISIONS		BT
DESIGNED	RT	DATE	DESCRIPTION			
DRAWN	RT					
CHECKED	ES					
APPROVED	AH					
LAST EDIT	11/20/20					
PLOT DATE	11/20/20					

PROJECT	76038-01
DATE	11/20/20
SHEET	6
OF	11