



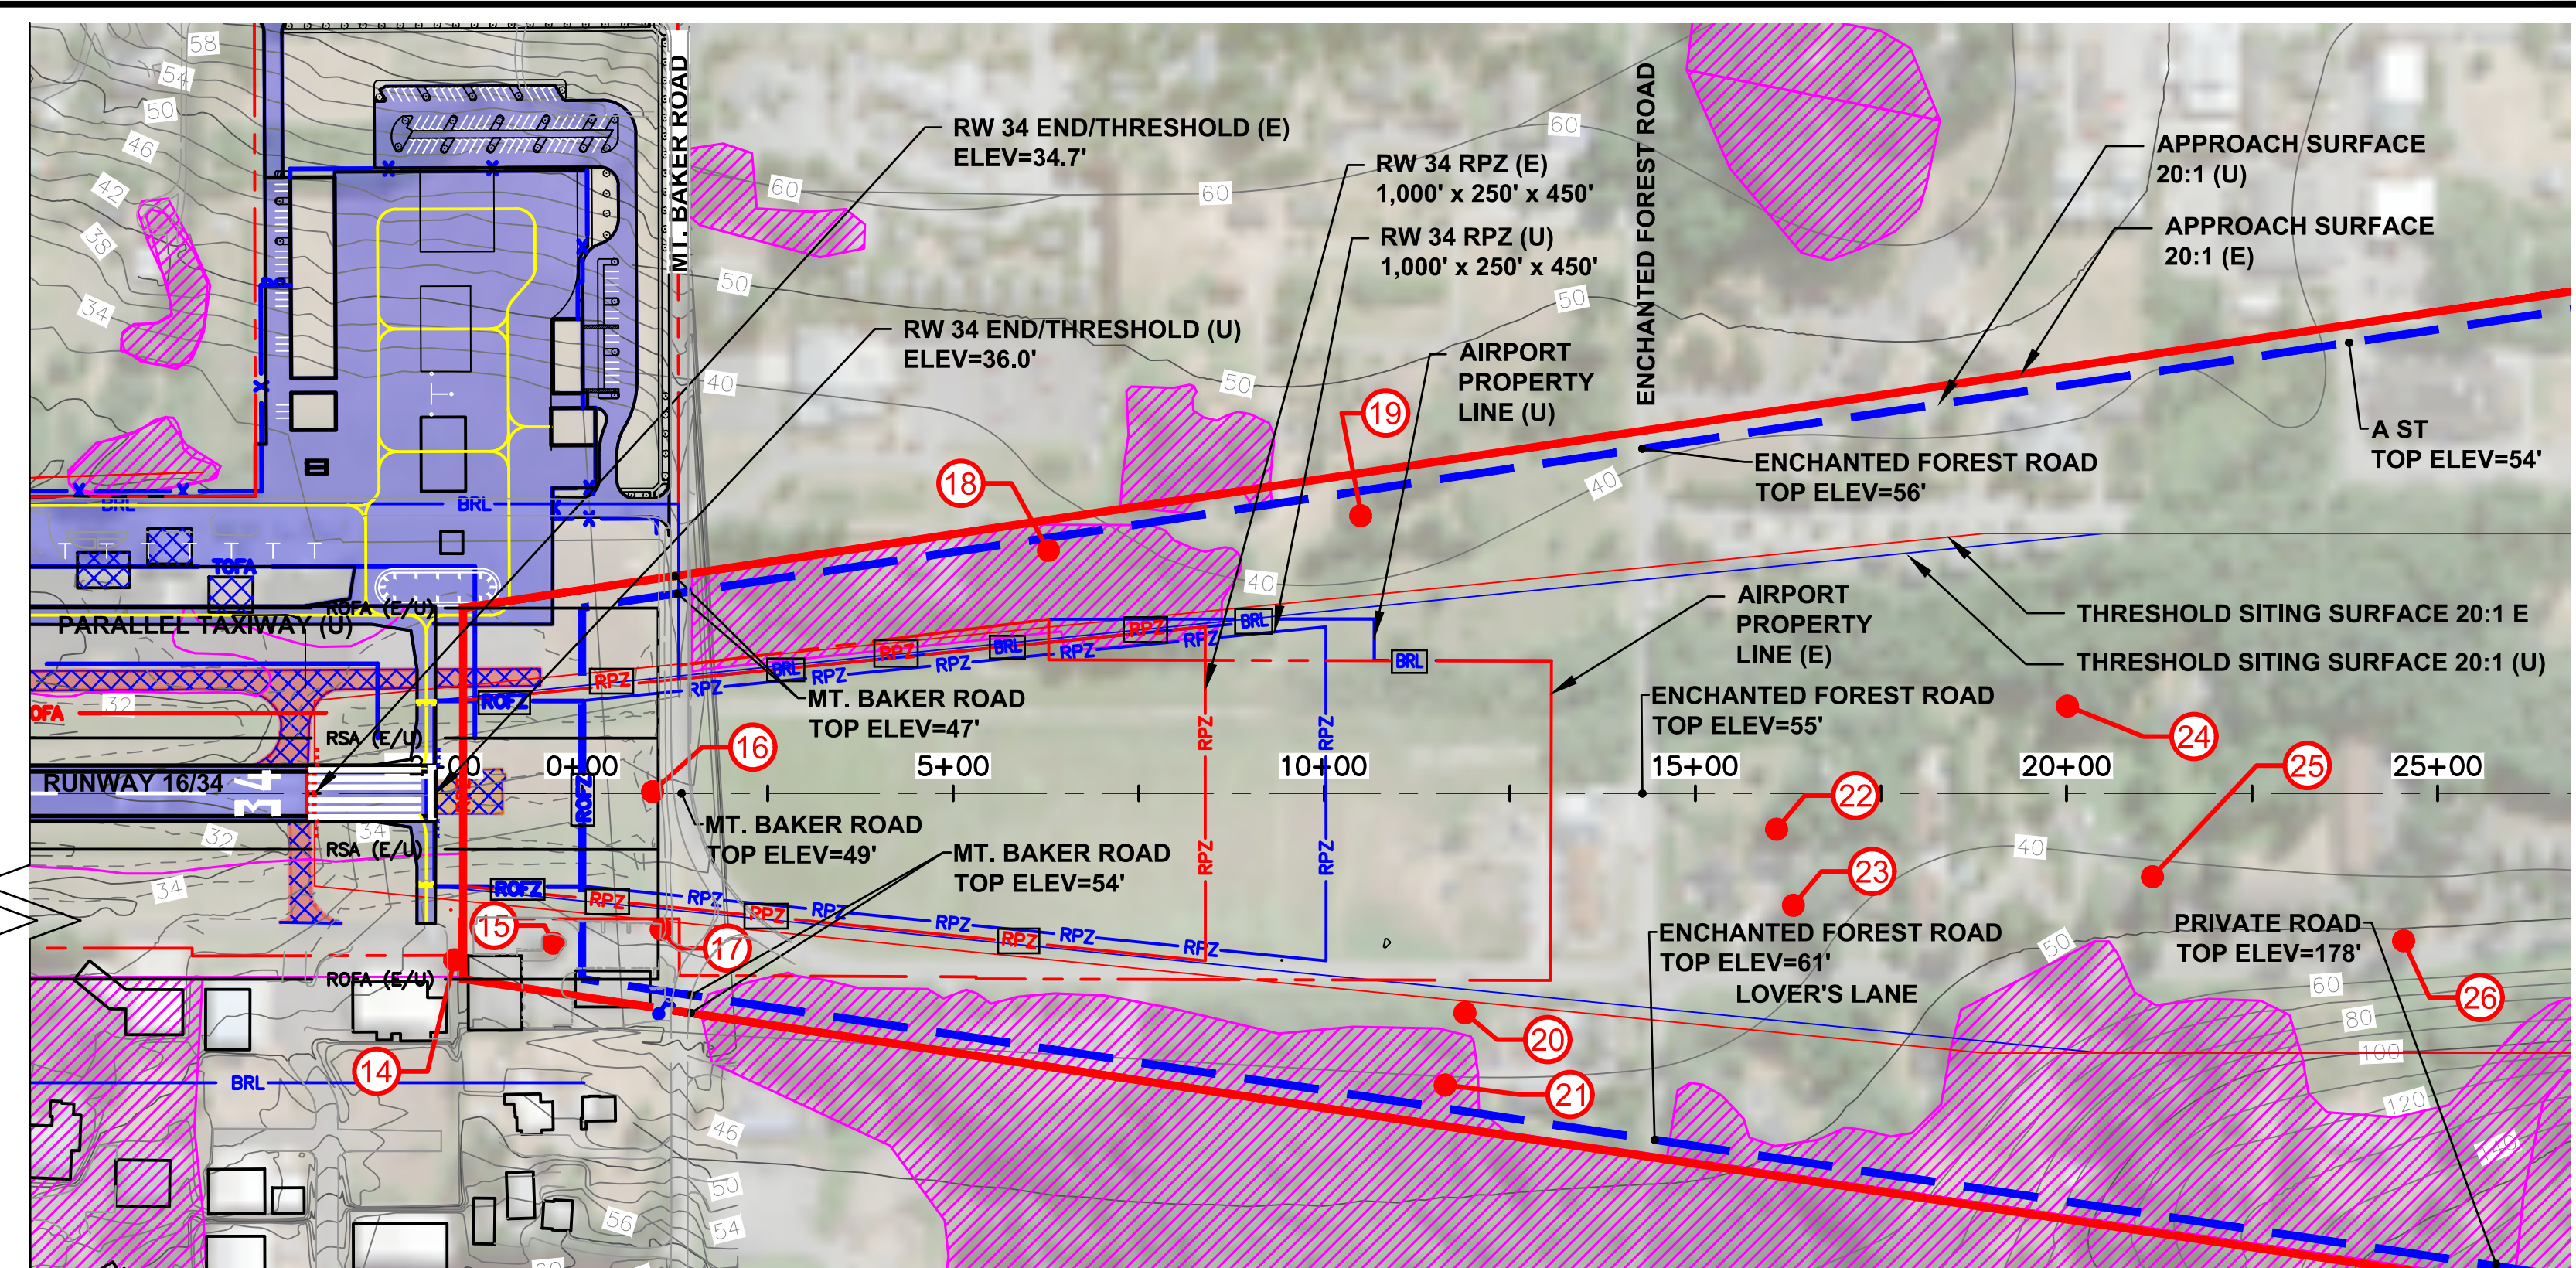

OBJECT IDENTIFICATION TABLE																							
#	OBJECT	TOP ELEV	APPROACH SURFACE ELEV	AMOUNT OF PENETRATION	PROPOSED DISPOSITION	#	OBJECT	TOP ELEV	APPROACH SURFACE ELEV	AMOUNT OF PENETRATION	PROPOSED DISPOSITION	#	OBJECT	TOP ELEV	APPROACH SURFACE ELEV	AMOUNT OF PENETRATION	PROPOSED DISPOSITION	#	OBJECT	TOP ELEV	APPROACH SURFACE ELEV	AMOUNT OF PENETRATION	PROPOSED DISPOSITION
1	SHRUB	17.7'	20.5'	-2.8'	TO REMAIN	8	TREE	37.5'	18.7'	18.8'	TOP/ REMOVE	15	TREE	97.9'	0'	97.9'	REMOVE	22	TREE	120.2'	115.1'	5.1'	TOP/ REMOVE
2	ROAD	23.1'	18.7'	4.4'	CLOSE ROAD	9	ROAD	17.9'	15.5'	2.4'	CLOSE ROAD	16	FENCE	39.1'	39.3'	-0.2'	TO REMAIN	23	TREE	139.5'	116.2'	23.3'	TOP/ REMOVE
3	SHRUB	15.4'	18.5'	-3.1'	TO REMAIN	10	GROUND SPOT	8.8'	16.1'	-7.3'	TO REMAIN	17	SIGN	46.3'	39.9'	6.4'	RELOCATE	24	TREE	135.4'	134.8'	0.6'	TOP/ REMOVE
4	VERT. STRUCT	16.3'	18.2'	-1.9'	TO REMAIN	11	FENCE	15.8'	16.1'	-0.3'	TO REMAIN	18	TREE	105.3'	66.1'	39.2'	TOP/ REMOVE	25	TREE	138.2'	140.5'	-2.3'	TO REMAIN
5	ROAD	20.9'	17.8'	3.1'	CLOSE ROAD	12	FENCE	19.6'	15.5'	4.1'	RELOCATE	19	TREE	95.4'	87.1'	8.3'	TOP/ REMOVE	26	TREE	182.6'	157.4'	25.2'	TOP/ REMOVE
6	TREE	23.8'	20.8'	3.0'	TOP/ REMOVE	13	ROAD	22.2'	13.6'	8.6'	CLOSE ROAD	20	TREE	95.6'	94.1'	1.5'	TOP/ REMOVE						
7	WIRE SPOOL	18.4'	17.8'	0.6'	REMOVE	14	TREE	70.6'	0'	70.6'	REMOVE	21	TREE	120.7'	92.8'	27.9'	TOP/ REMOVE						

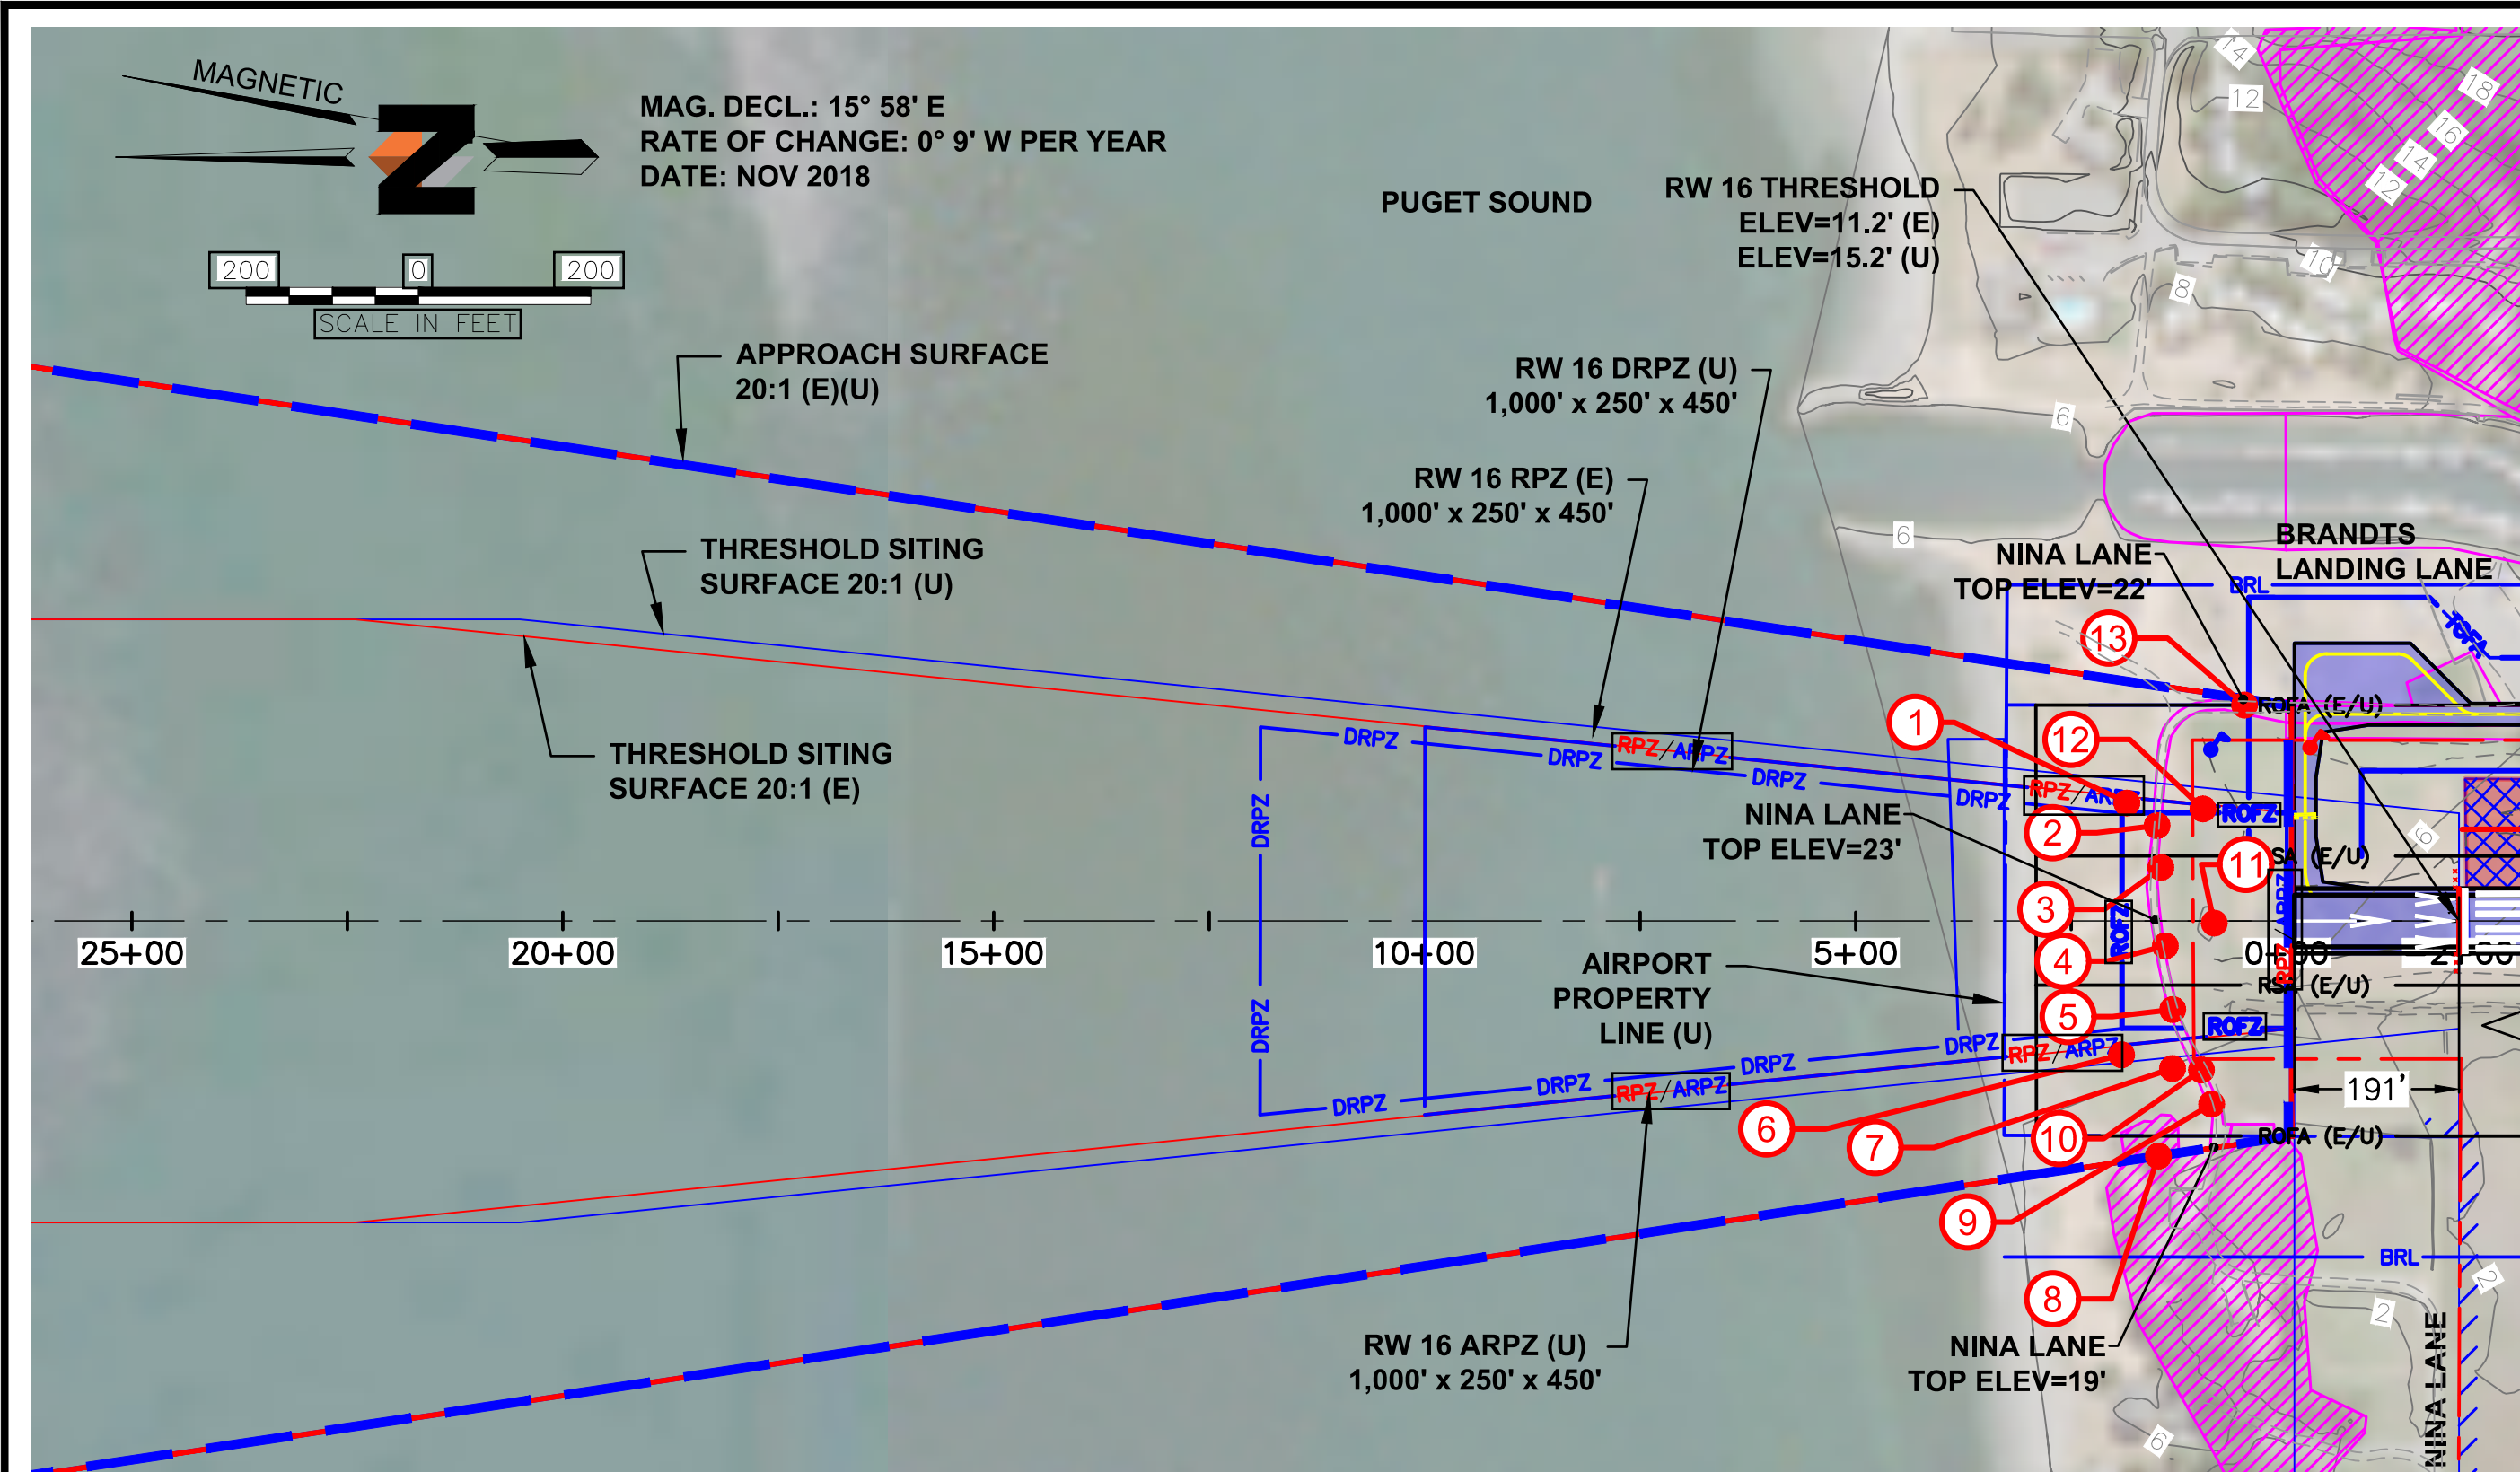