


Figure 3: Ultimate Development (20+ years)

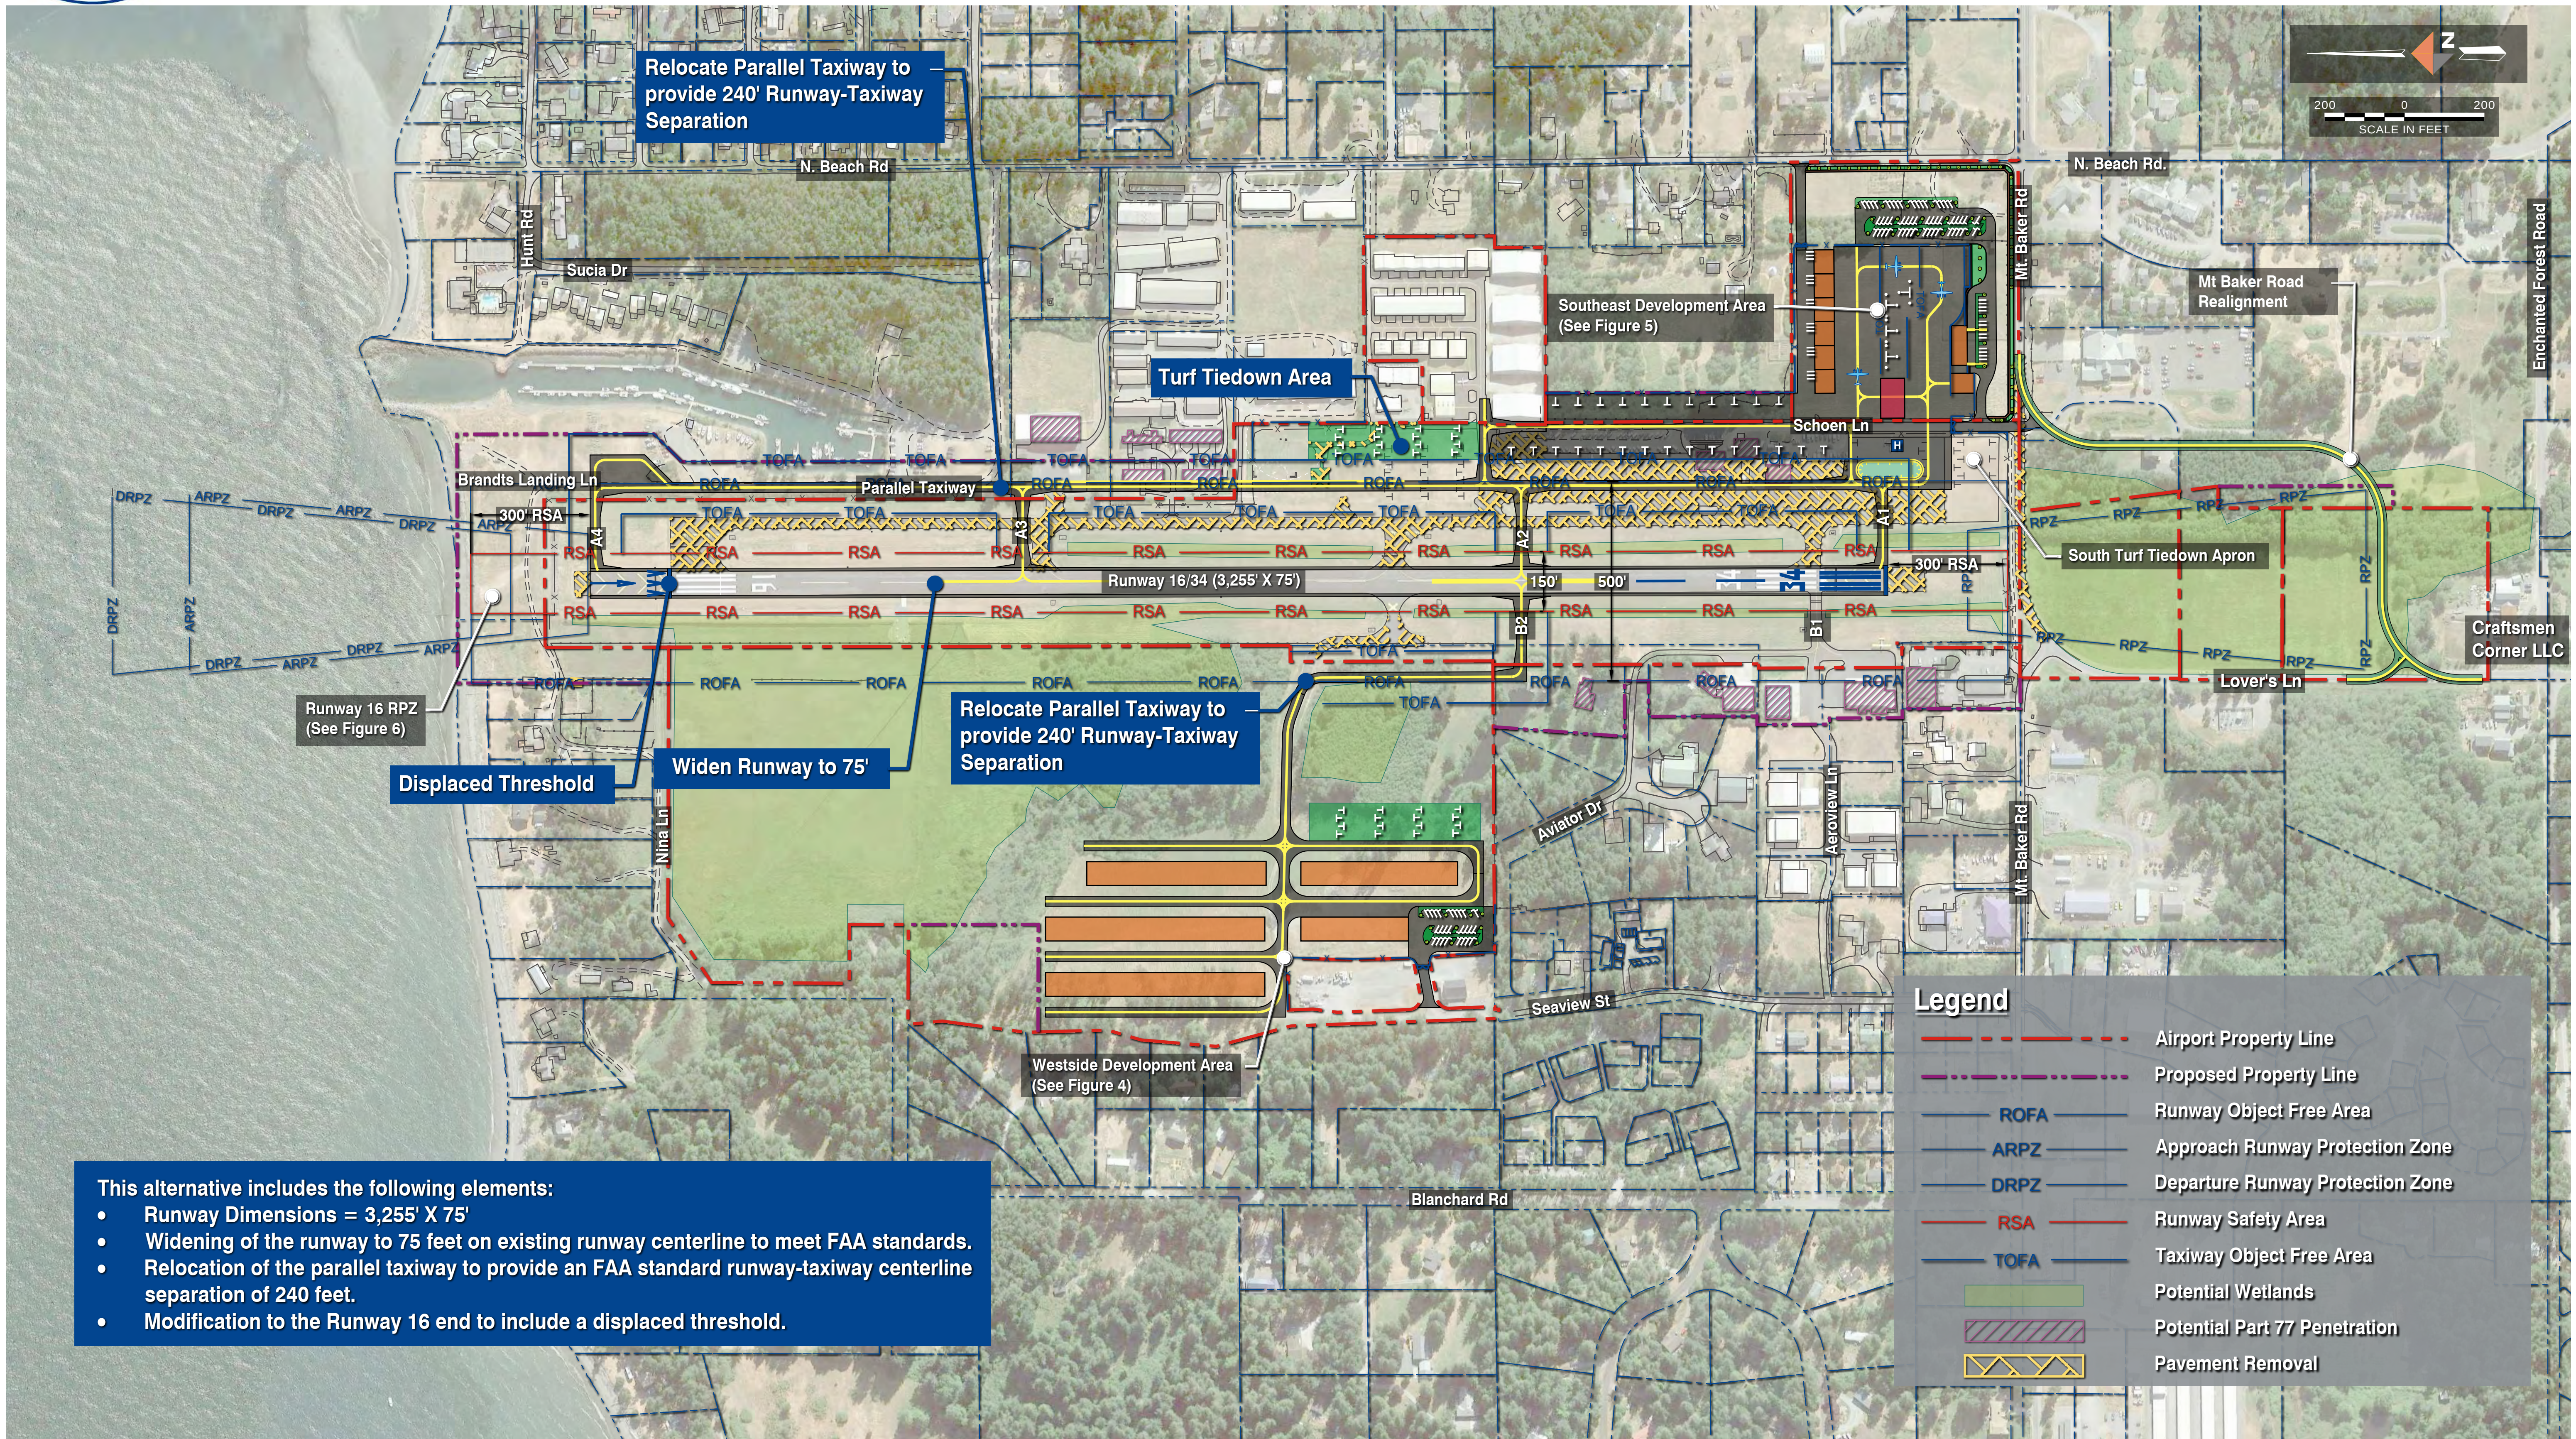

This alternative includes the following elements:

- Runway Dimensions = 3,255' X 75'
- Widening of the runway to 75 feet on existing runway centerline to meet FAA standards.
- Relocation of the parallel taxiway to provide an FAA standard runway-taxiway centerline separation of 240 feet.
- Modification to the Runway 16 end to include a displaced threshold.