
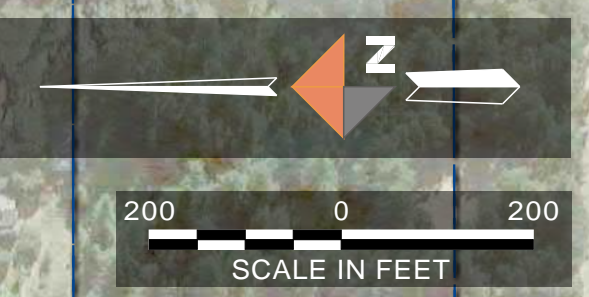




Figure 1: Runway/Taxiway Alternative 1-No Build

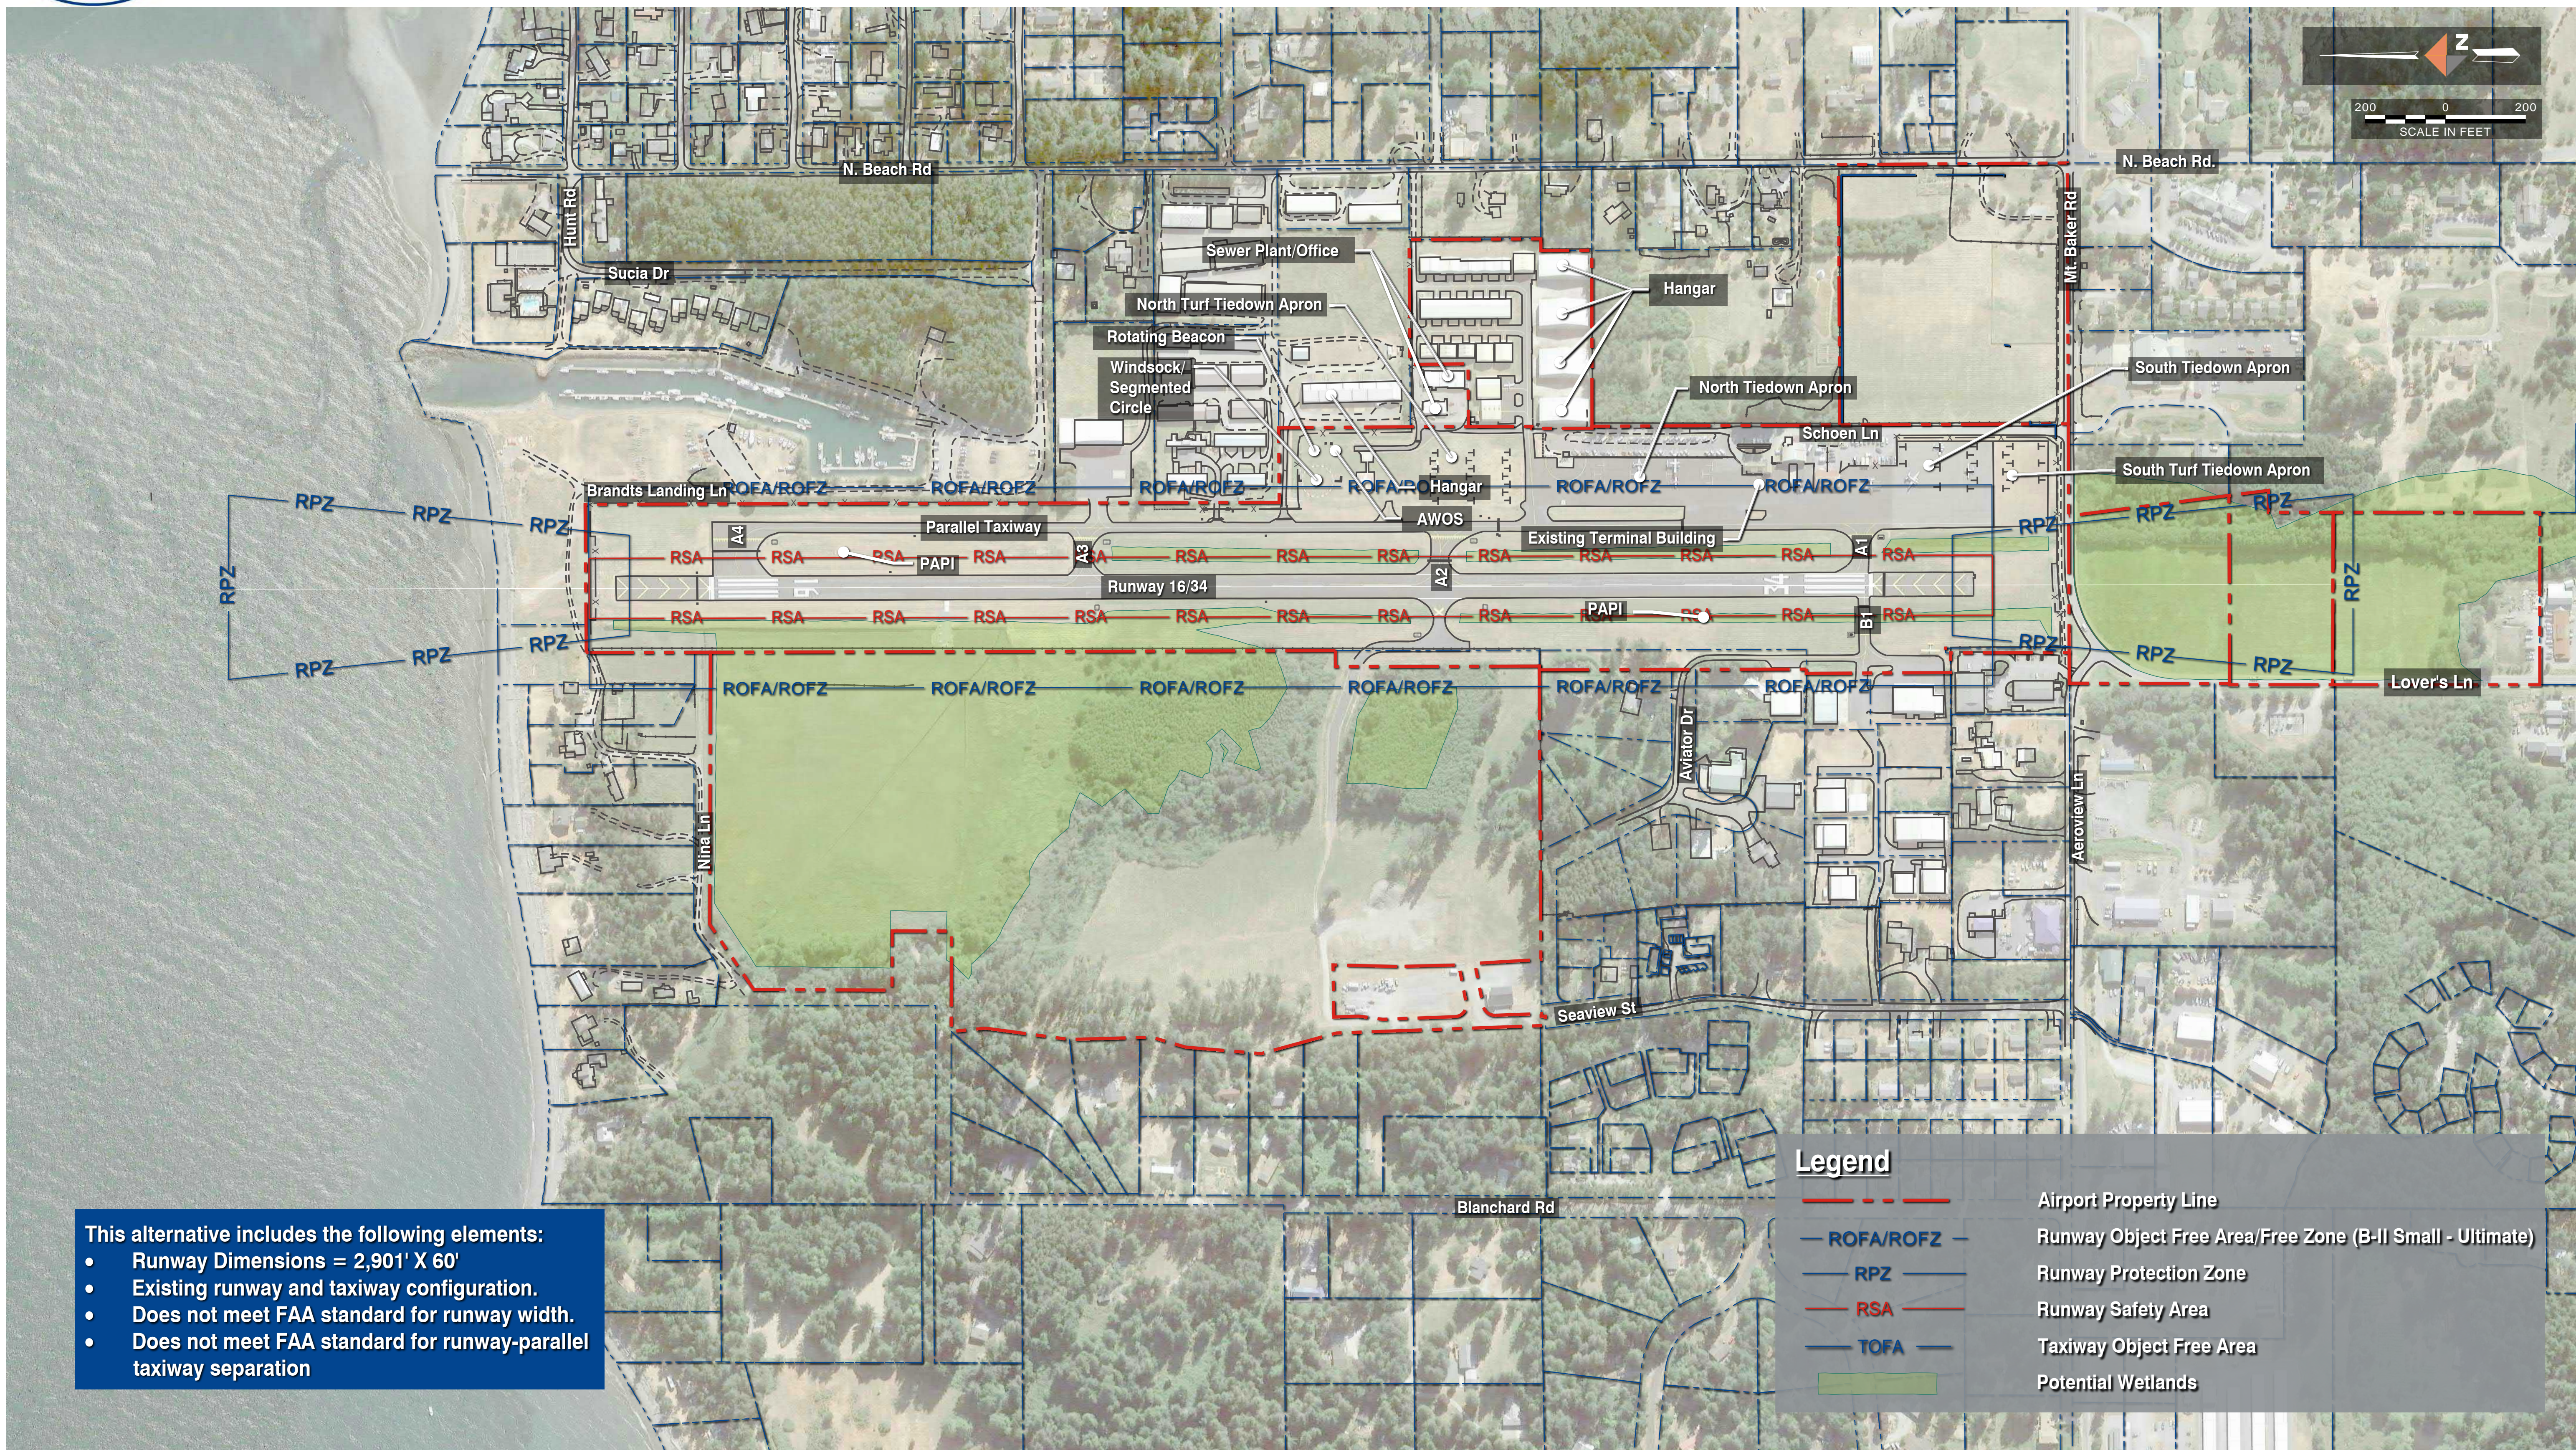

This alternative includes the following elements:

- Runway Dimensions = 2,901' X 60'
- Existing runway and taxiway configuration.
- Does not meet FAA standard for runway width.
- Does not meet FAA standard for runway-parallel taxiway separation

Legend	
	Airport Property Line
	ROFA/ROFZ
	RPZ
	RSA
	TOFA
	Potential Wetlands
	Runway Object Free Area/Free Zone (B-II Small - Ultimate)
	Runway Protection Zone
	Runway Safety Area
	Taxiway Object Free Area