




Figure 2: Runway/Taxiway Alternative 2-Runway Widening and 156' Runway-Taxiway Separation

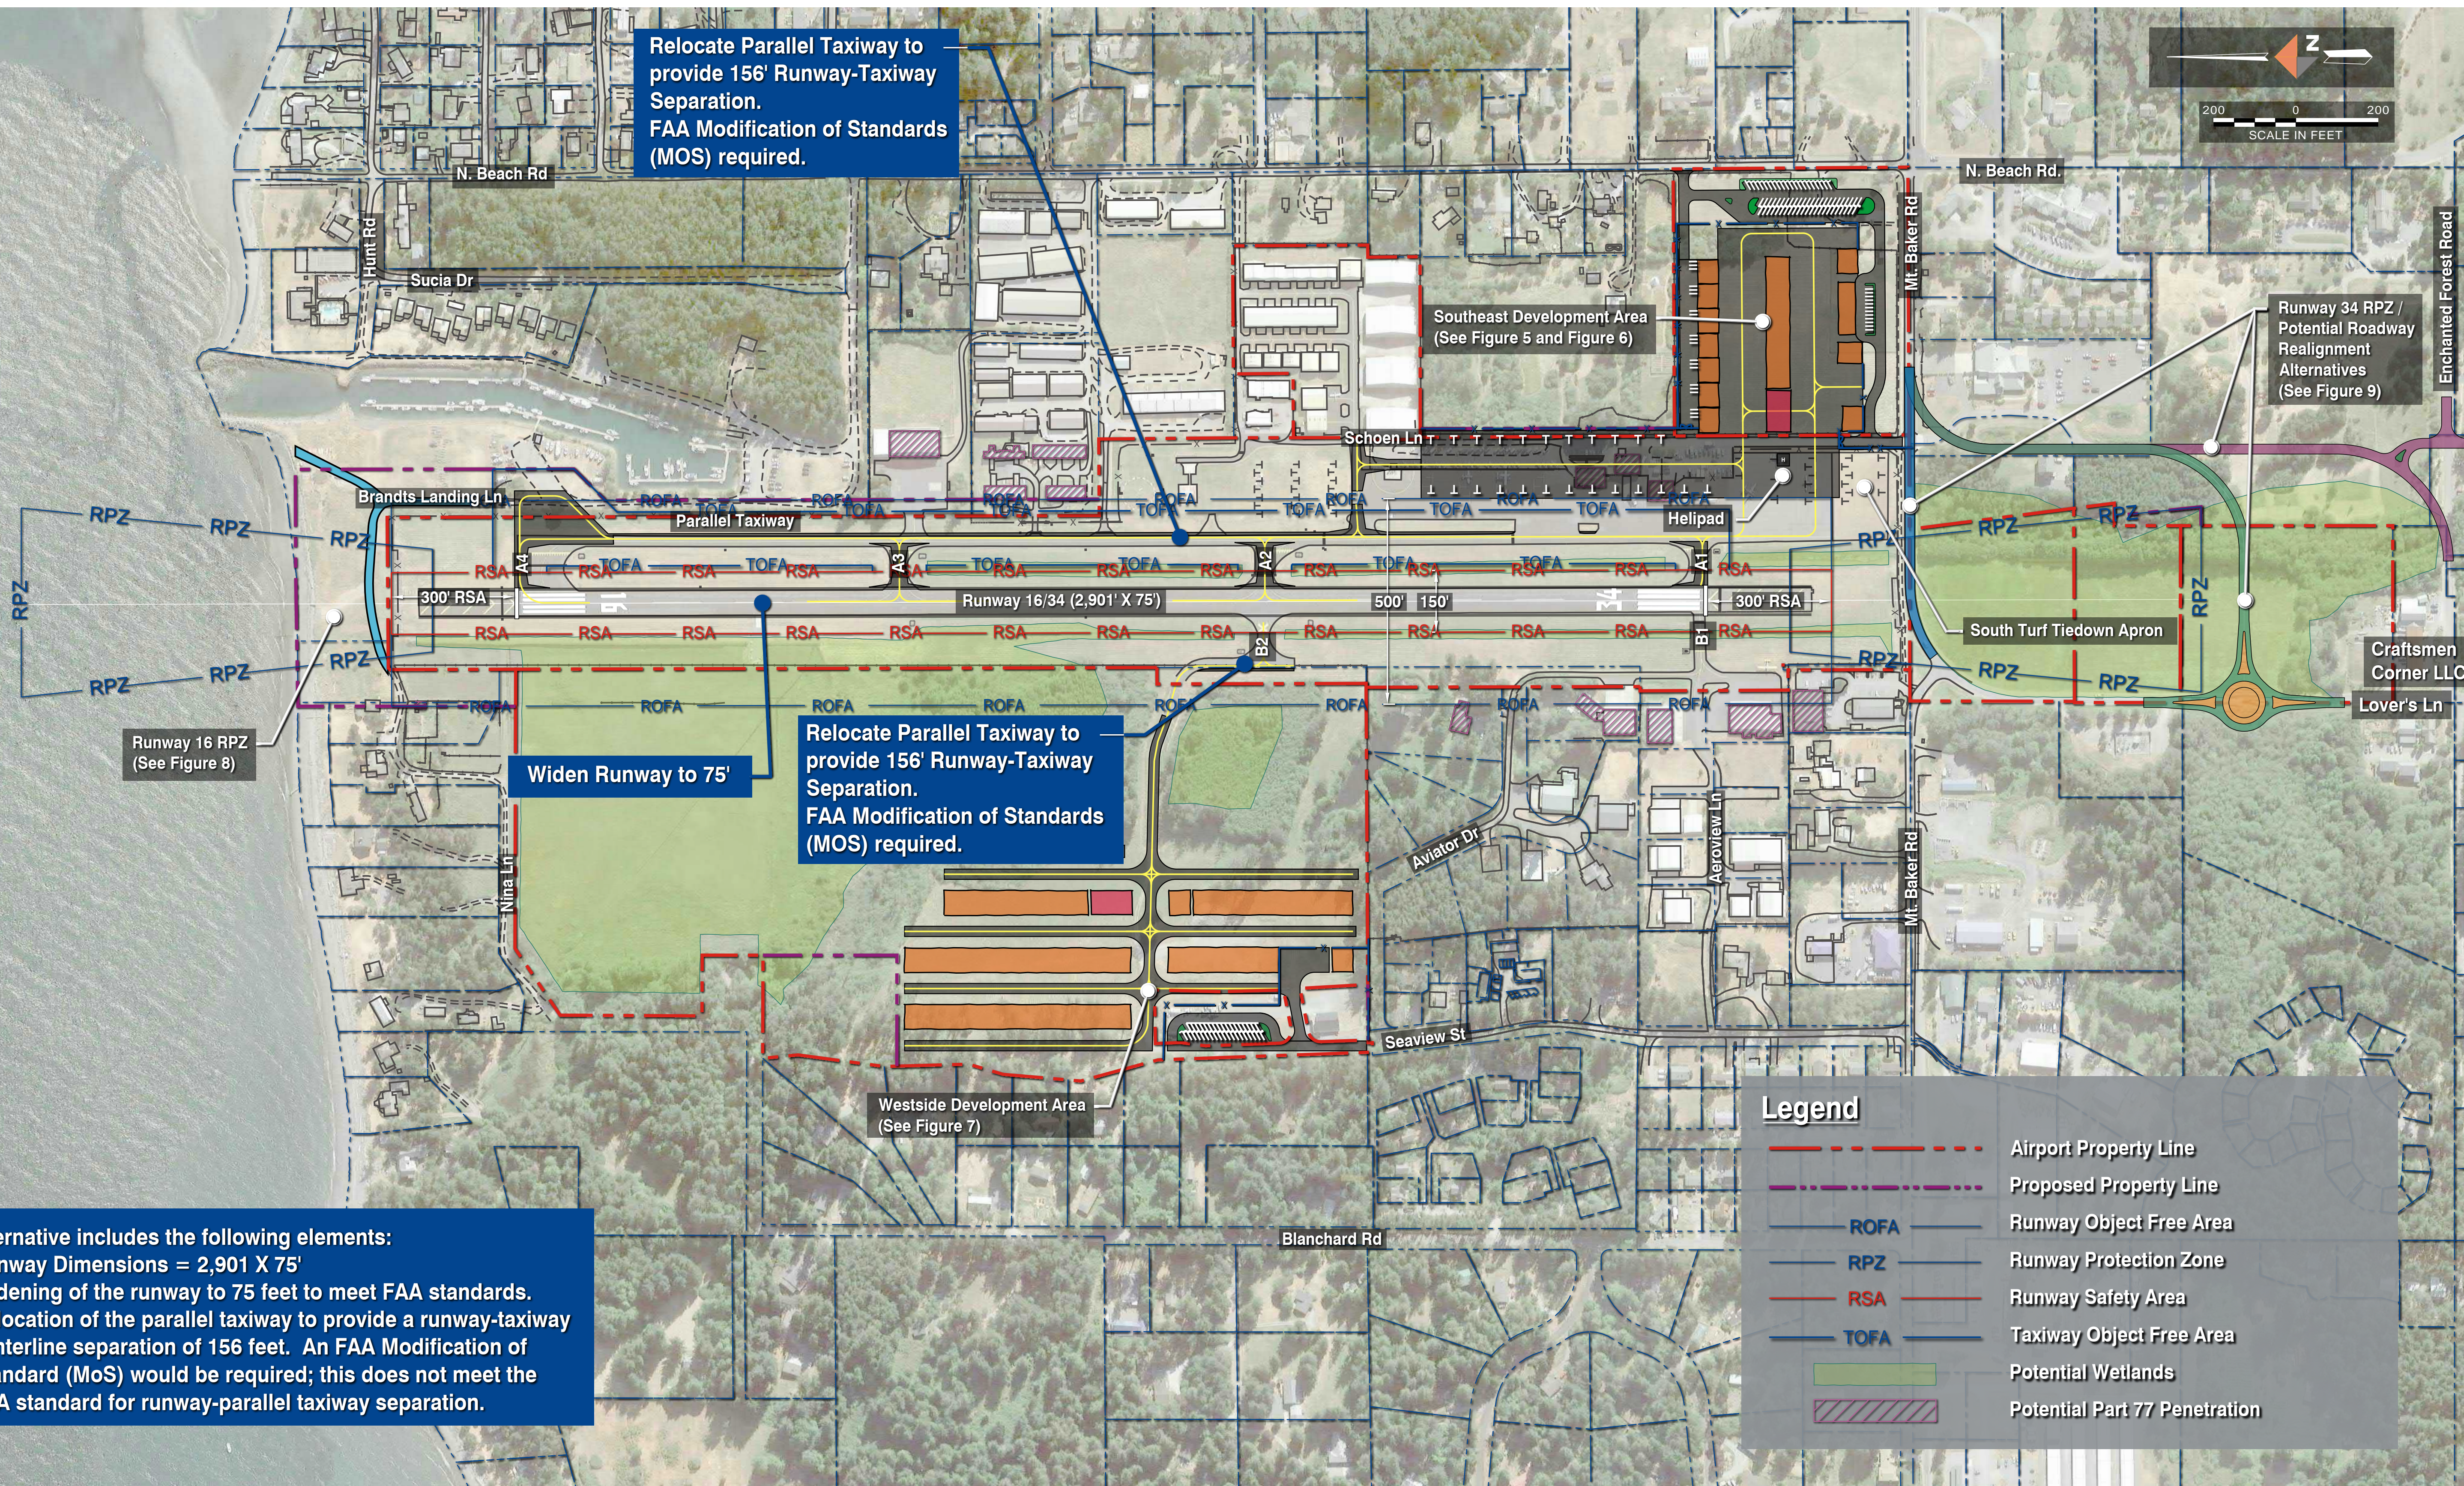

This alternative includes the following elements:

- Runway Dimensions = 2,901 X 75'
- Widening of the runway to 75 feet to meet FAA standards.
- Relocation of the parallel taxiway to provide a runway-taxiway centerline separation of 156 feet. An FAA Modification of Standard (MoS) would be required; this does not meet the FAA standard for runway-parallel taxiway separation.