




Figure 3: Runway/Taxiway Alternative 3-Runway Widening, Displaced Thresholds, & 240' Runway-Taxiway Separation

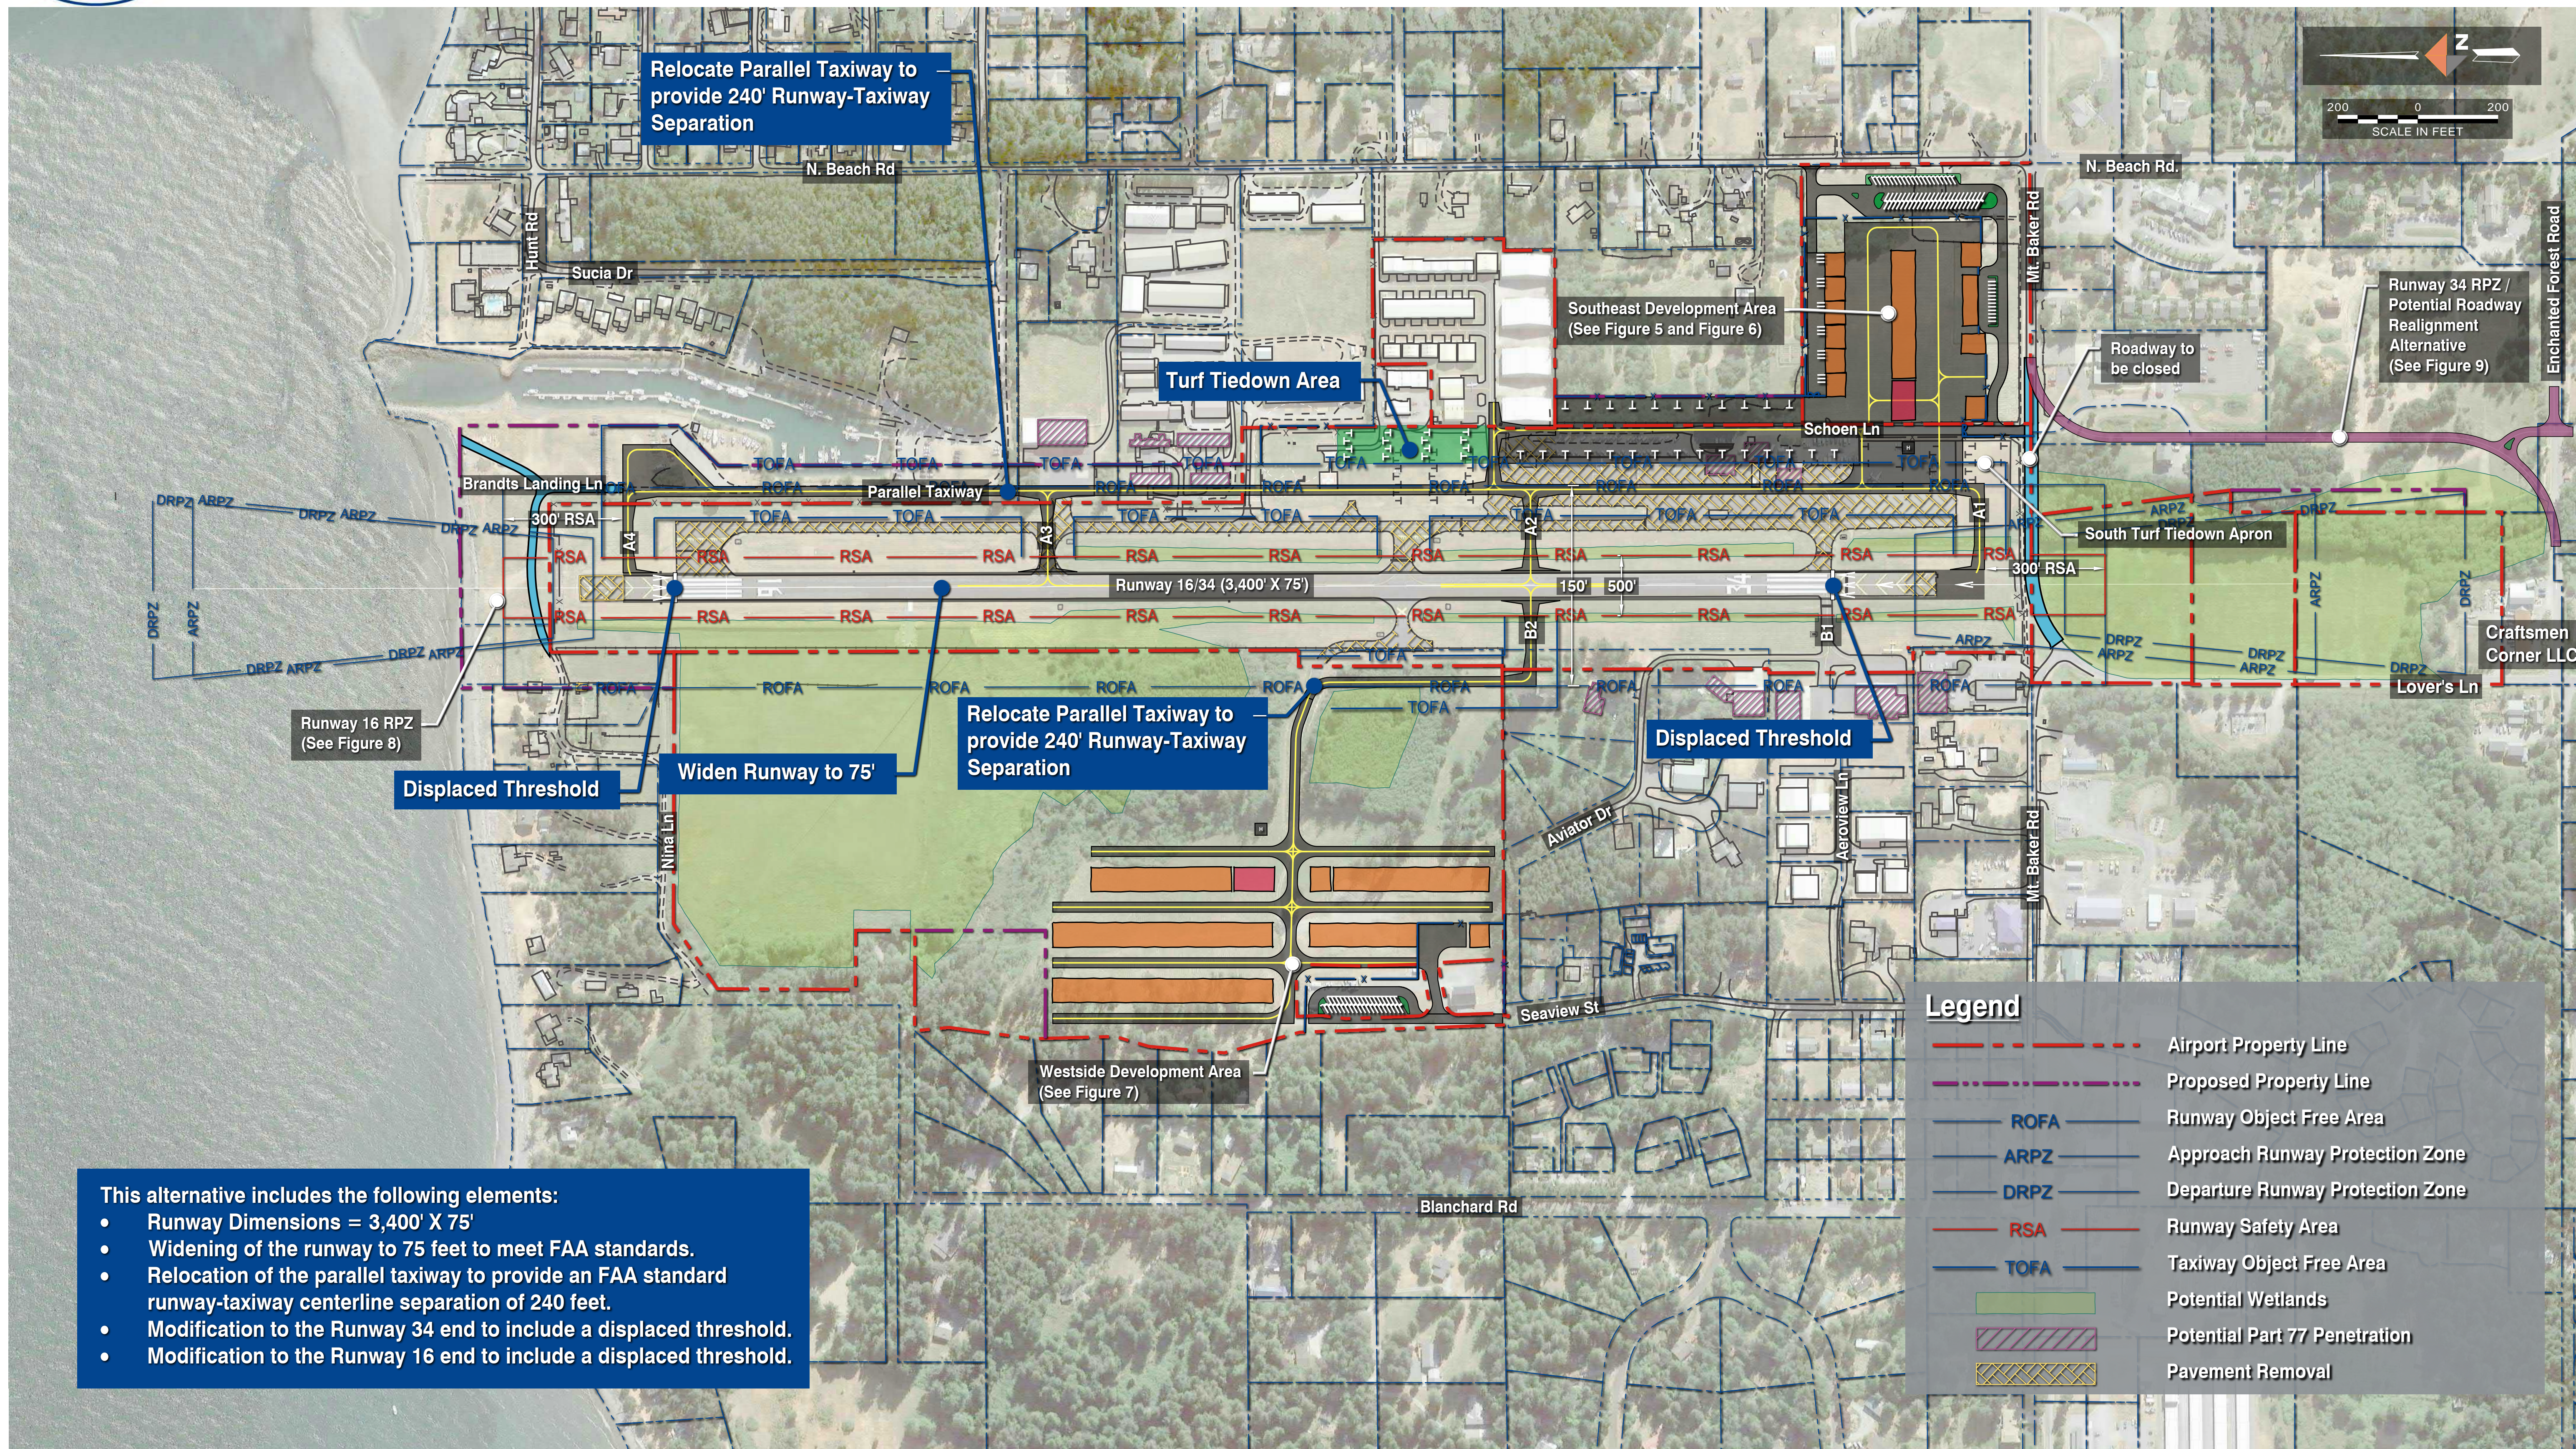

This alternative includes the following elements:

- Runway Dimensions = 3,400' X 75'
- Widening of the runway to 75 feet to meet FAA standards.
- Relocation of the parallel taxiway to provide an FAA standard runway-taxiway centerline separation of 240 feet.
- Modification to the Runway 34 end to include a displaced threshold.
- Modification to the Runway 16 end to include a displaced threshold.