




# Figure 2: Mid Term Development (8-19 years)

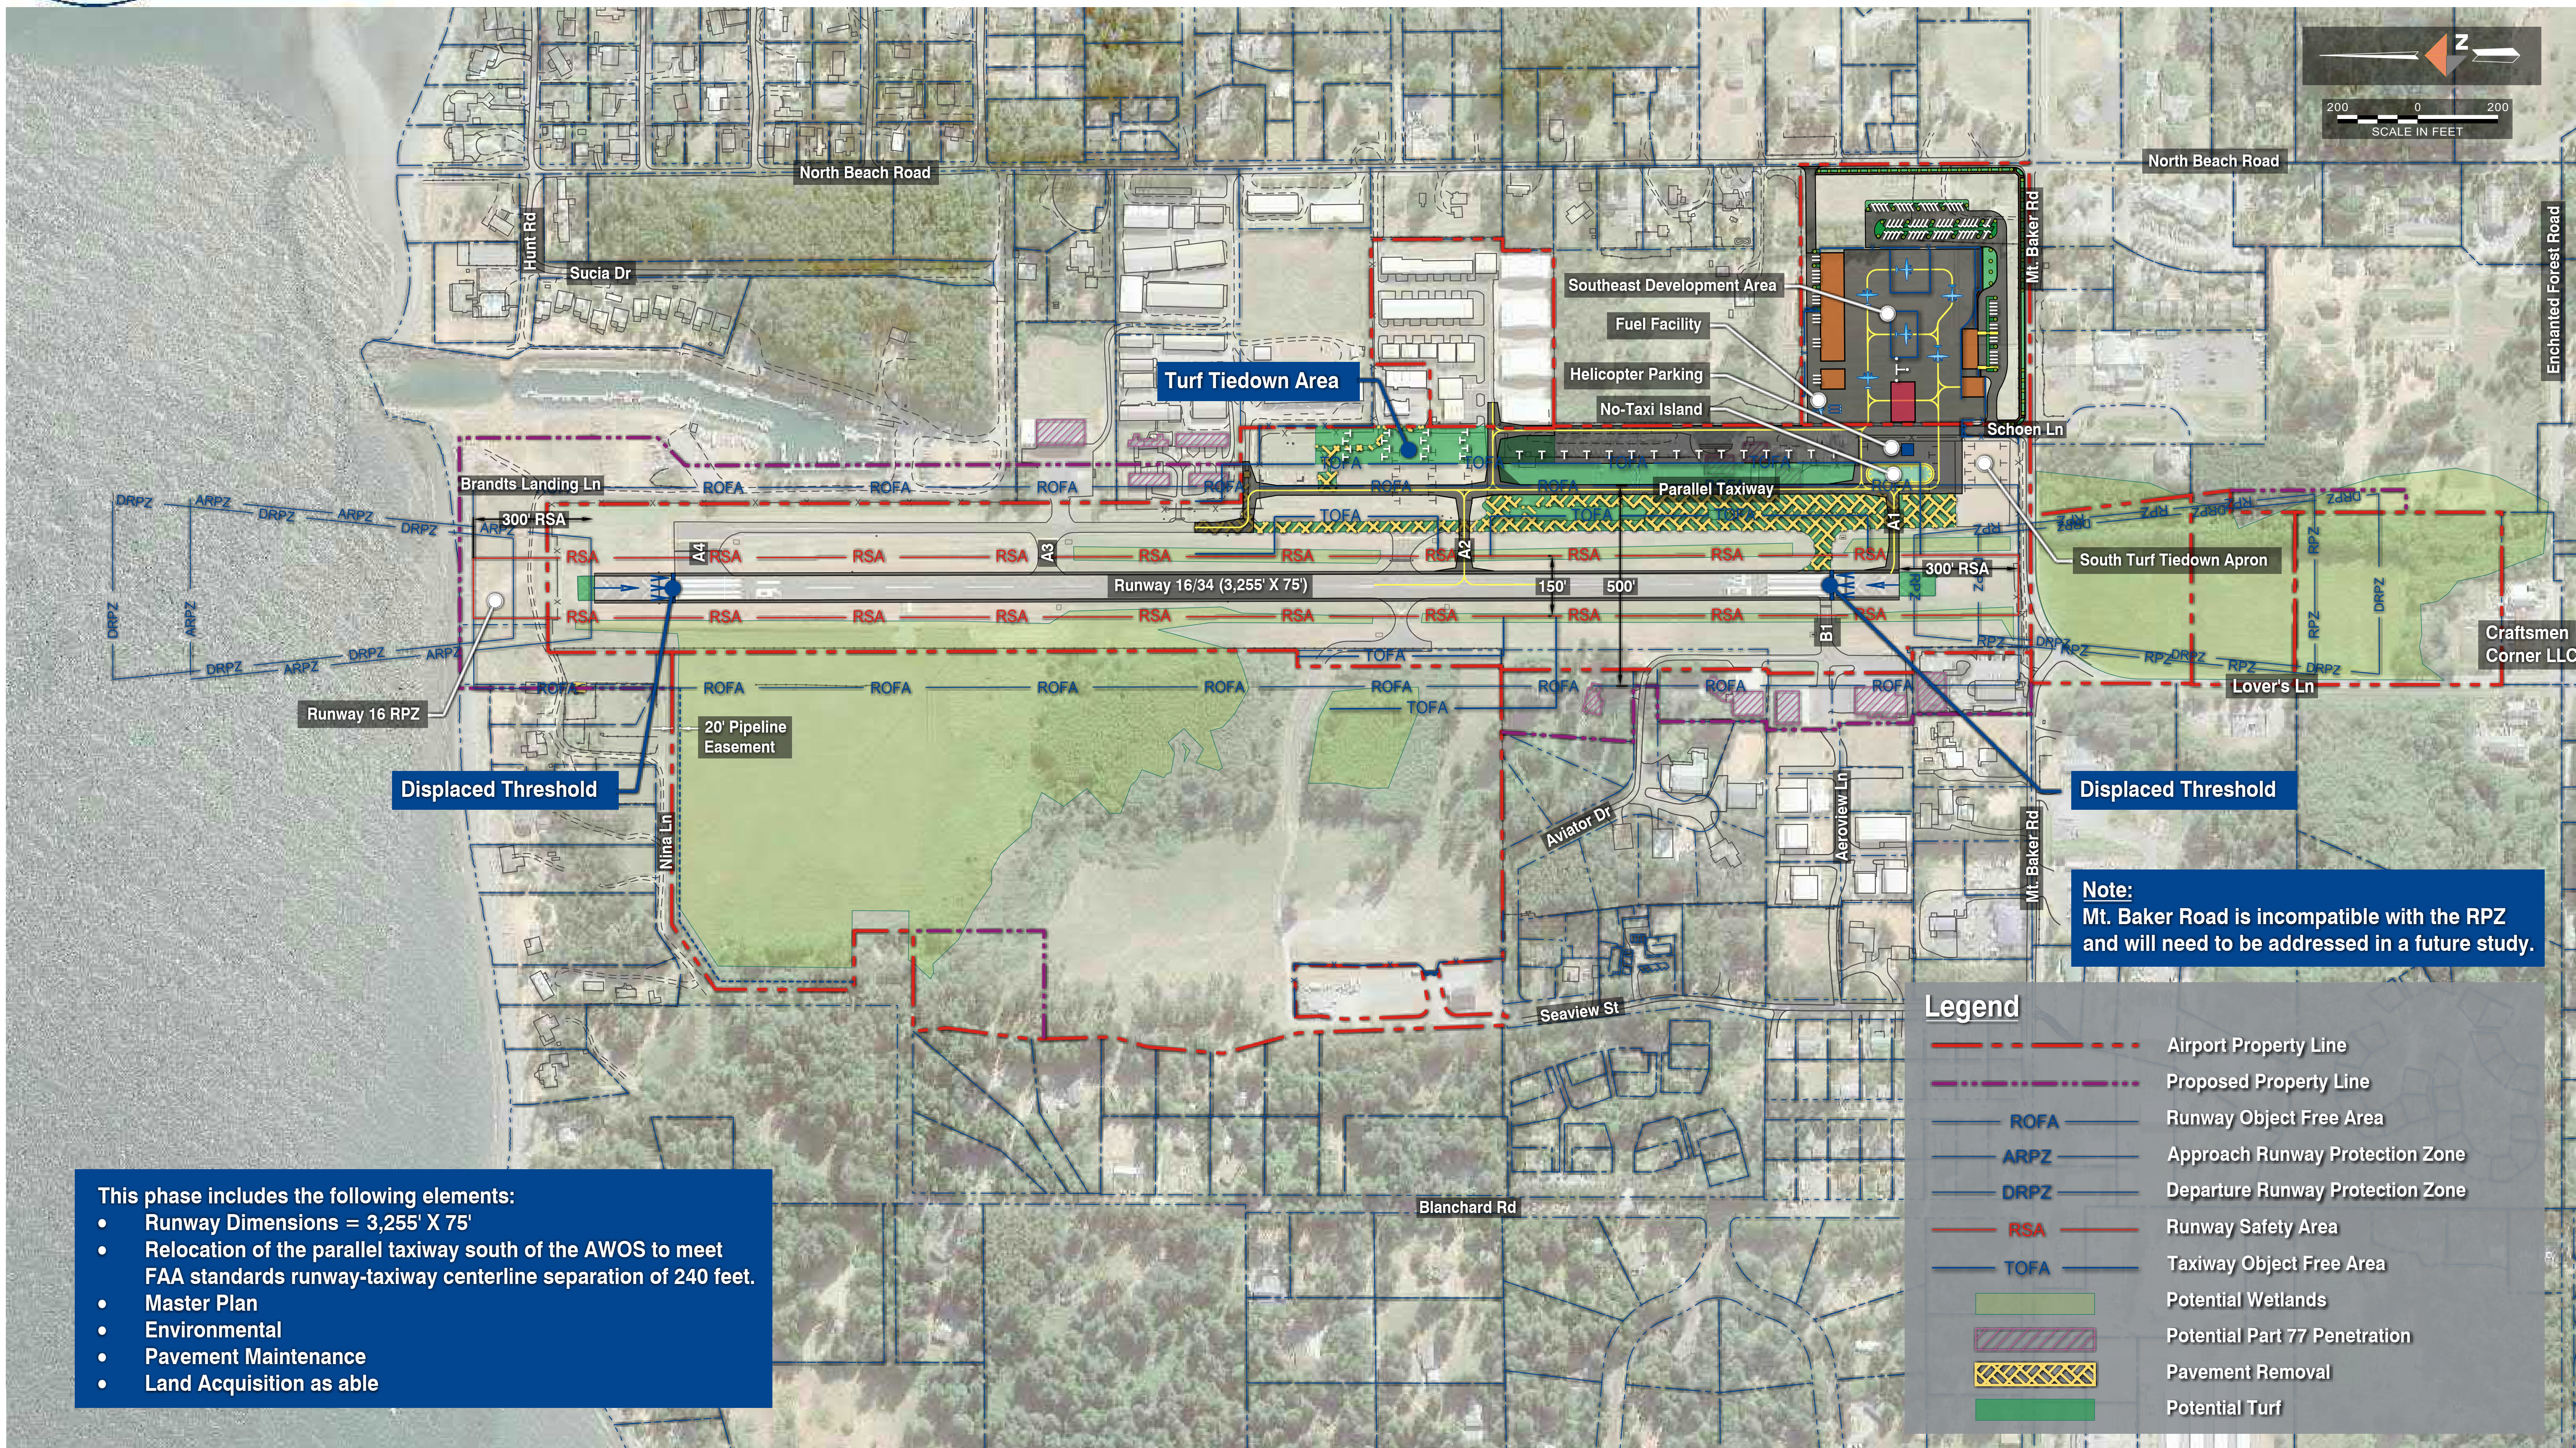

This phase includes the following elements:

- Runway Dimensions = 3,255' X 75'
- Relocation of the parallel taxiway south of the AWOS to meet FAA standards runway-taxiway centerline separation of 240 feet.
- Master Plan
- Environmental
- Pavement Maintenance
- Land Acquisition as able

**Note:**  
Mt. Baker Road is incompatible with the RPZ and will need to be addressed in a future study.

Legend	
	Airport Property Line
	Proposed Property Line
	ROFA
	ARPZ
	DRPZ
	RSA
	TOFA
	Potential Wetlands
	Potential Part 77 Penetration
	Pavement Removal
	Potential Turf