




Figure 1: Short-Term Development (<8 years)

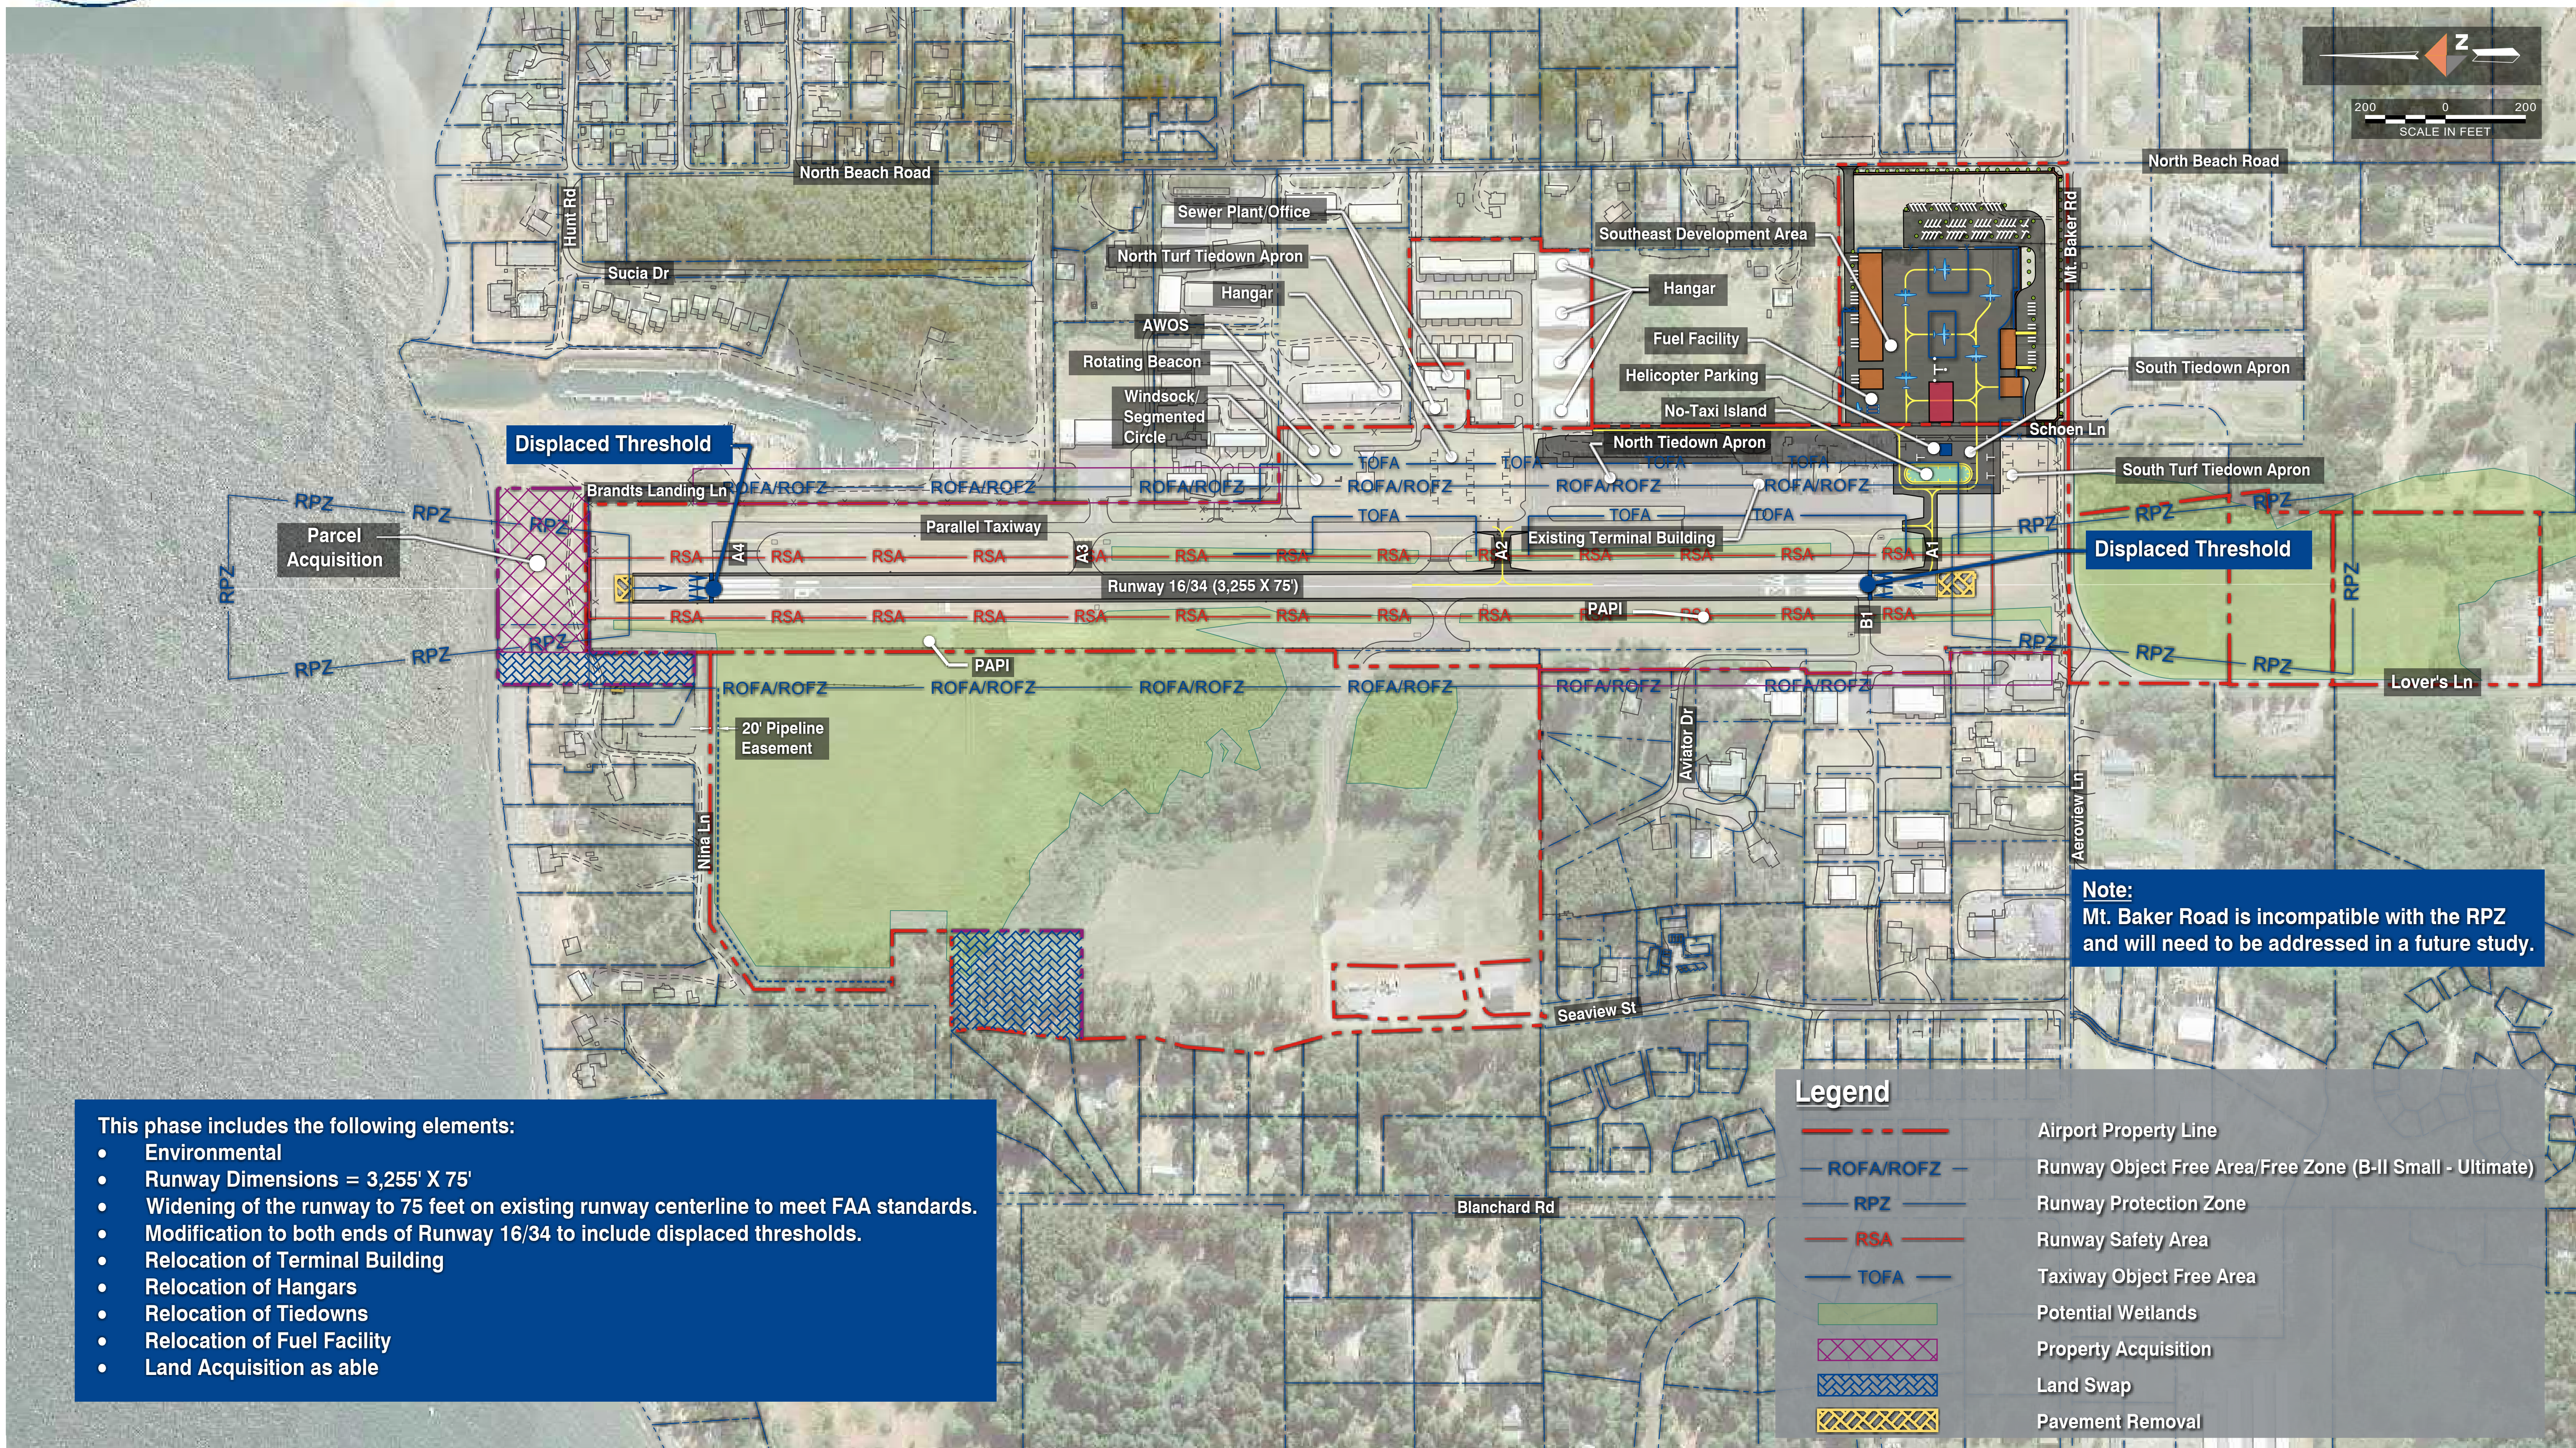

- This phase includes the following elements:
- Environmental
 - Runway Dimensions = 3,255' X 75'
 - Widening of the runway to 75 feet on existing runway centerline to meet FAA standards.
 - Modification to both ends of Runway 16/34 to include displaced thresholds.
 - Relocation of Terminal Building
 - Relocation of Hangars
 - Relocation of Tiedowns
 - Relocation of Fuel Facility
 - Land Acquisition as able

Legend	
	Airport Property Line
	Runway Object Free Area/Free Zone (B-II Small - Ultimate)
	Runway Protection Zone
	Runway Safety Area
	Taxiway Object Free Area
	Potential Wetlands
	Property Acquisition
	Land Swap
	Pavement Removal