



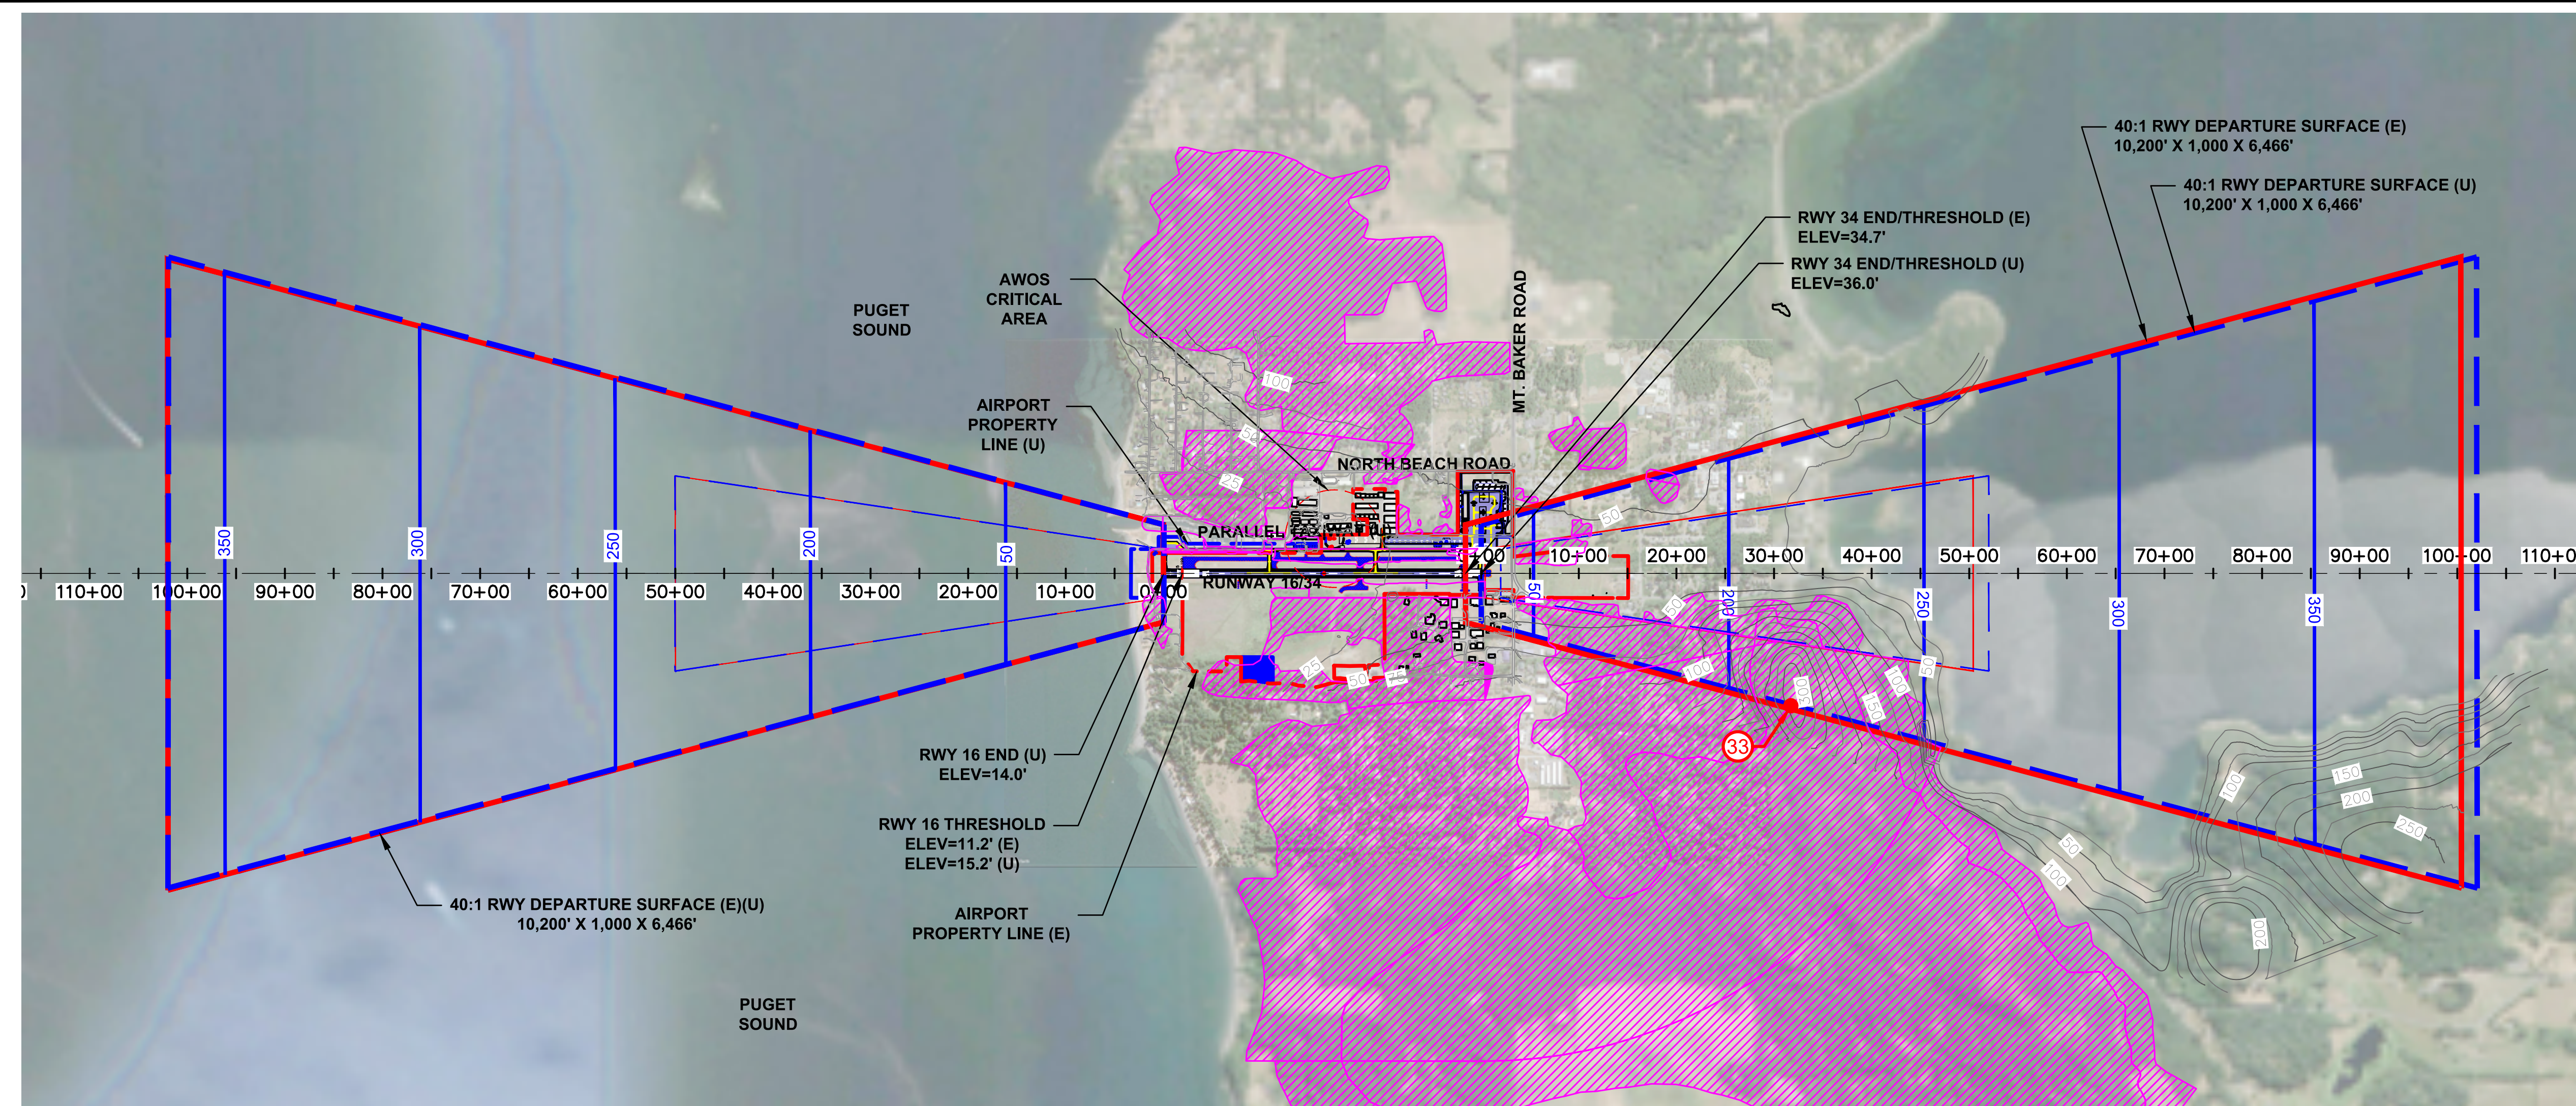

RUNWAY 16-34 PLAN VIEW
SCALE: 1" = 1000' HORZ

LEGEND

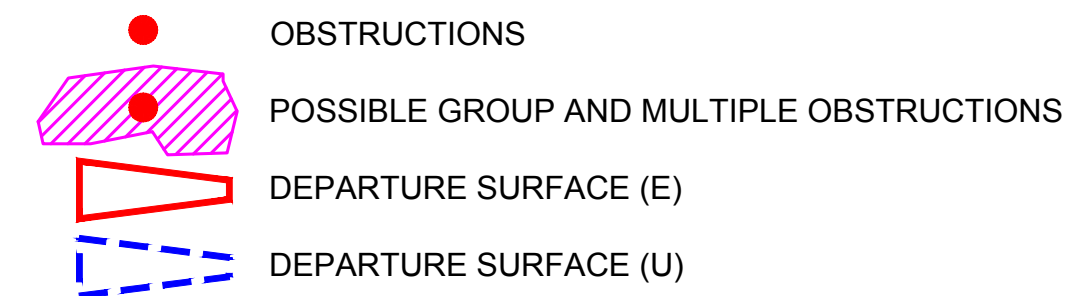

RWY 34 OBJECT IDENTIFICATION TABLE

#	OBJECT	TOP ELEV	DEPARTURE SURFACE ELEV	AMOUNT OF PENETRATION	PROPOSED DISPOSITION
33	EXISTING TERRAIN/ GROUND SURFACE	300.0'	82.0'	218.0'	TBD

SOURCE: AIRPORTS GIS DATA AERONAUTICAL SURVEY, MCA-2018.

NOTE

① TO ②⑥ FROM SHEET 5 ALSO PENETRATE 40:1 SURFACE

