


\\DEN-FS\DEN-projects\23\76038-01\65640\Aviation\ALP\SC-AV-TA-76038-01.dwg PLOT DATE: 2021-02-25 16:43 USER: rtemplad

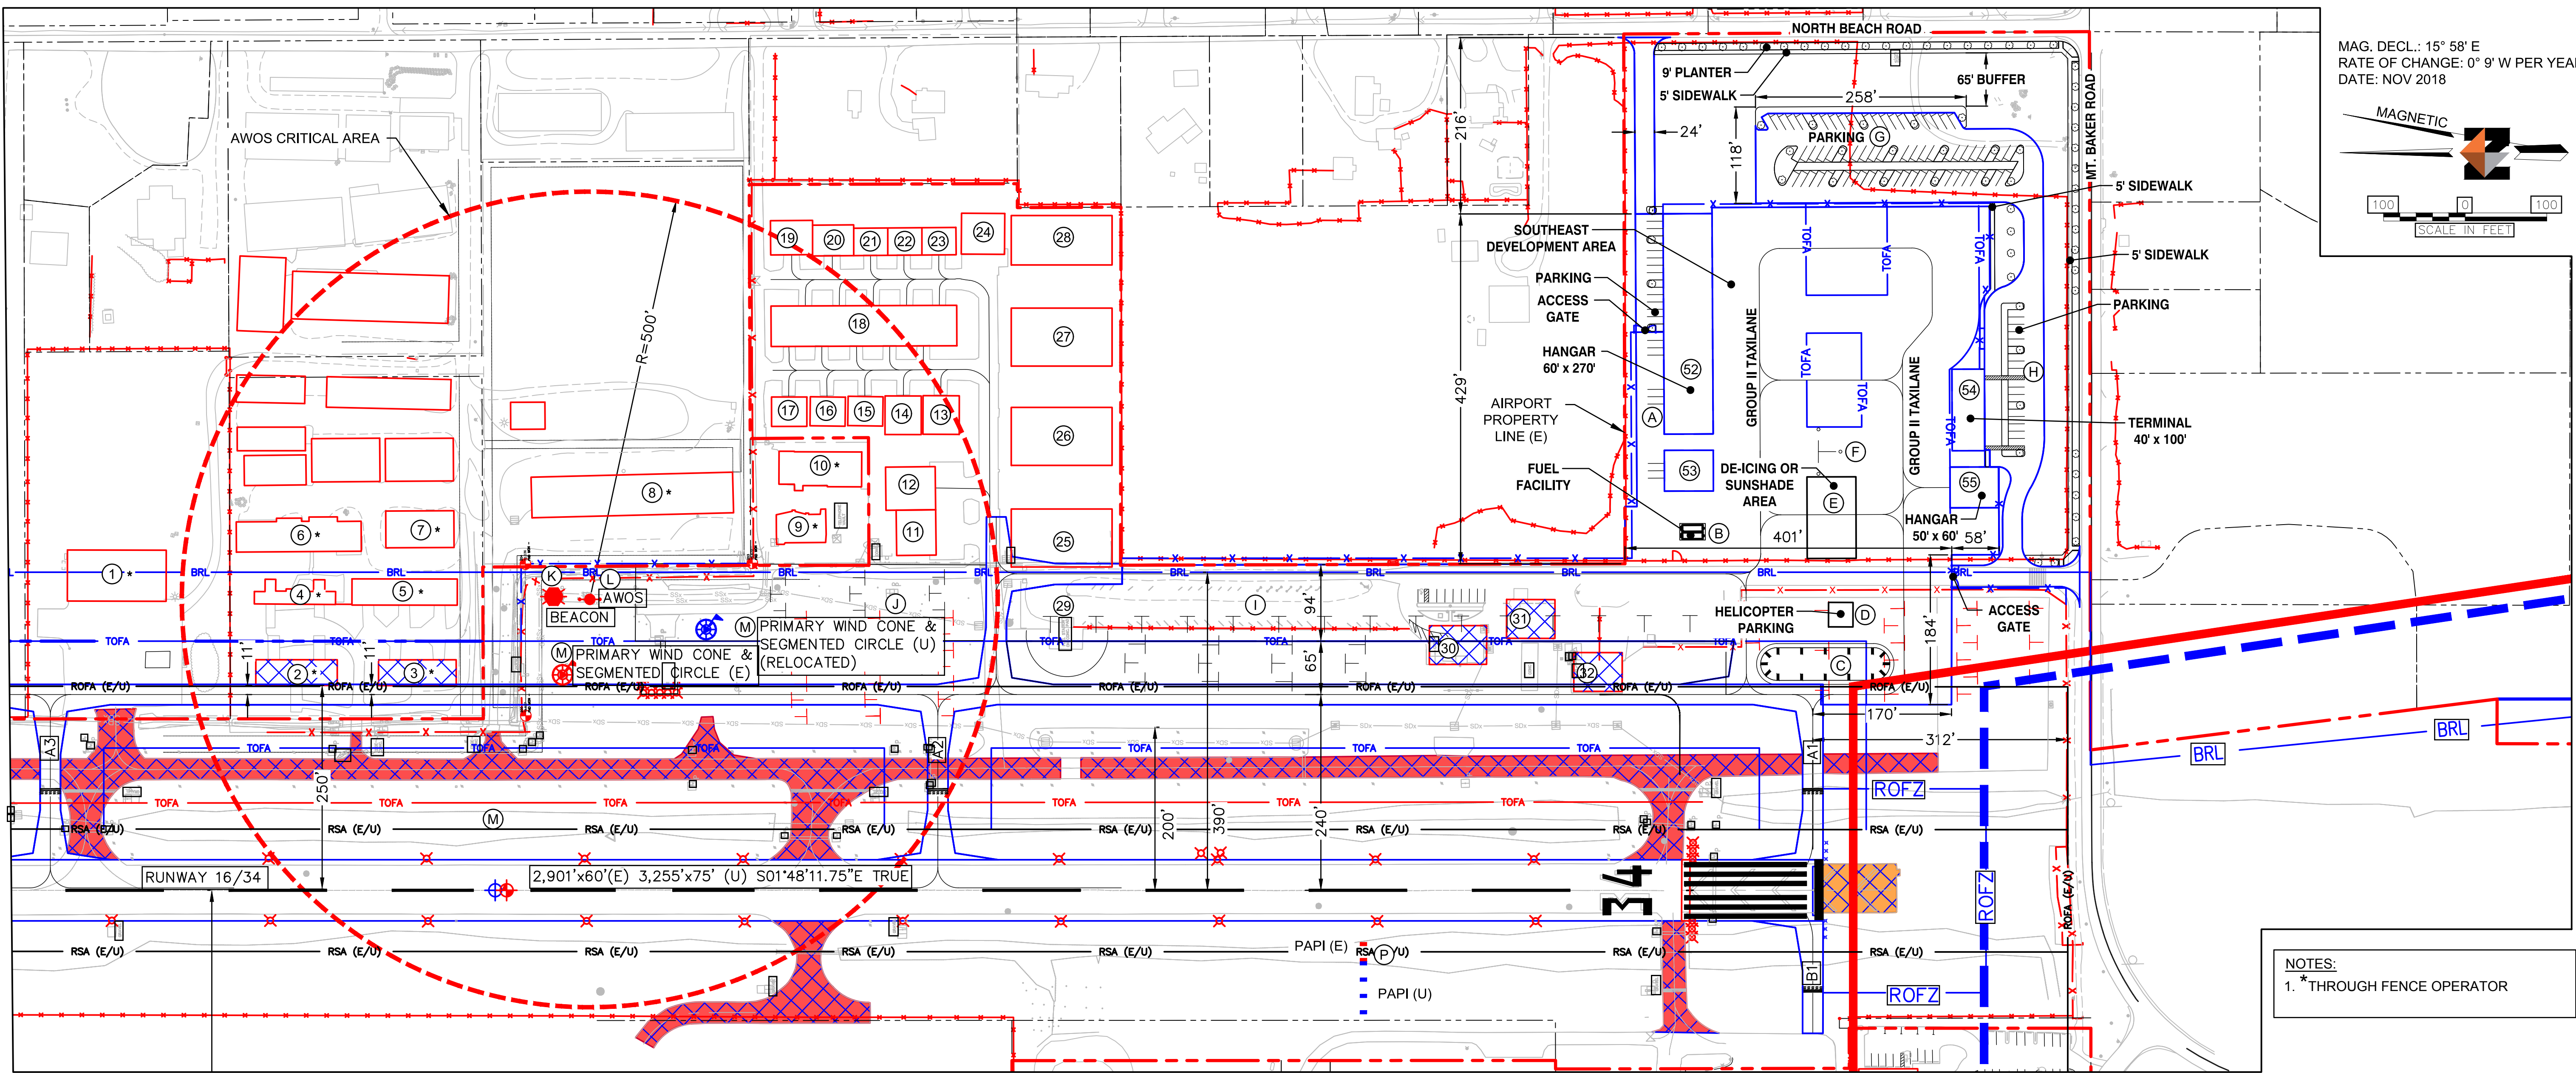

BUILDING DATA TABLE						
#	STRUCTURE	TOP ELEVATION (MSL)	DISPOSITION	#	STRUCTURE	TOP ELEVATION (MSL)
1	HANGAR	40'	TO BE LIGHTED	19	HANGAR	59.5'
2	T-HANGAR	36.5'	TO BE LIGHTED, ULTIMATELY TO BE RELOCATED	20	HANGAR	59.5'
3	T-HANGAR	36.5'	TO BE LIGHTED, ULTIMATELY TO BE RELOCATED	21	HANGAR	59.5'
4	T-HANGAR	40'	TO BE LIGHTED	22	HANGAR	59.5'
5	T-HANGAR	36.5'	TO BE LIGHTED	23	HANGAR	59.5'
6	T-HANGAR	45'	TO REMAIN	24	HANGAR	59.5'
7	T-HANGAR	36'	TO REMAIN	25	CONVENTIONAL COMMON HANGAR	56'
8	T-HANGAR	46.5'	TO REMAIN	26	CONVENTIONAL COMMON HANGAR	66'
9	SEWER PLANT / OFFICE	41.5'	TO REMAIN	27	CONVENTIONAL COMMON HANGAR	71'
10	SEWER PLANT / OFFICE	41.5'	TO REMAIN	28	CONVENTIONAL COMMON HANGAR	66'
11	HANGAR	49.5'	TO REMAIN	29	FUEL	48'
12	HANGAR	49.5'	TO REMAIN	30	TERMINAL/ADMINISTRATION	40.5'
13	HANGAR	49.5'	TO REMAIN	31	HANGAR	54'
14	HANGAR	49.5'	TO REMAIN	32	HANGAR	48.8'
15	HANGAR	49.5'	TO REMAIN	52	60' x 270' HANGAR	79'
16	HANGAR	49.5'	TO REMAIN	53	50' x 60' HANGAR	69'
17	HANGAR	49.5'	TO REMAIN	54	40' x 100' TERMINAL BUILDING	76'
18	T-HANGAR	54.5'	TO REMAIN	55	50' x 60' HANGAR	66'

FACILITY KEY	
	DESCRIPTION
○	
(A)	PARKING LOT (22 STALLS)
(B)	FUEL FACILITY
(C)	'NO TAXI' ISLAND
(D)	HELICOPTER PARKING
(E)	DE-ICING FACILITY
(F)	TIEDOWN (1 EA)
(G)	PARKING LOT (64 STALLS)
(H)	PARKING LOT (16 STALLS)
(I)	TIEDOWNS (15 EA)
(J)	TIEDOWNS (16 EA)
(K)	BEACON*
(L)	AWOS
(M)	PRIMARY WIND CONE/ SEGMENTED CIRCLE

SHEET NOTES:
1. ULTIMATE BUILDING RESTRICTION LINE (BRL) PROTECTS FOR 35' STRUCTURE.

LEGEND		
DESCRIPTION	EXISTING (E)	ULTIMATE (U)
AIRPORT PROPERTY LINE (APL)	---	---
PARCEL LINE	---	SAME
TAXIWAY OBJECT FREE AREA (TOFA)	---	---
20' BUILDING RESTRICTION LINE (BRL)	---	---
BARB FENCING/WILDLIFE FENCING	---	---
CHAIN FENCING	---	---
RUNWAY SAFETY AREA (RSA)	---	SAME
RUNWAY OBJECT FREE AREA (ROFA)	---	SAME
FUTURE REMOVAL	N/A	---
PROPERTY / LAND SWAP AREA	N/A	---
PIPELINE EASEMENT	N/A	---
THRESHOLD LIGHTS	---	SAME
RUNWAY EDGE LIGHTS	---	SAME
AIRPORT REFERENCE POINT (ARP)	---	---
AIRPORT BEACON	---	SAME
PRIMARY WIND CONE AND SEGMENTED CIRCLE	---	---
SUPPLEMENTAL WIND CONE	---	---
AIRCRAFT TIEDOWN	---	---
AWOS	---	SAME
BUILDING / HANGAR	---	---
TAXIWAY/AIRFIELD DEVELOPMENT	---	---
RUNWAY DEVELOPMENT	---	---
PAPI	---	---

ORCAS ISLAND AIRPORT (ORS)
EASTSOUND, WASHINGTON
AIRPORT LAYOUT PLAN
TERMINAL AREA DRAWING
(SE DEVELOPMENT)

PROJECT 76038.01
DATE 6/10/21

7/6038.01
SHEET 7